


All discrepancies to be reported to ttsp.
Do not scale this drawing. All dimensions to be checked on site.

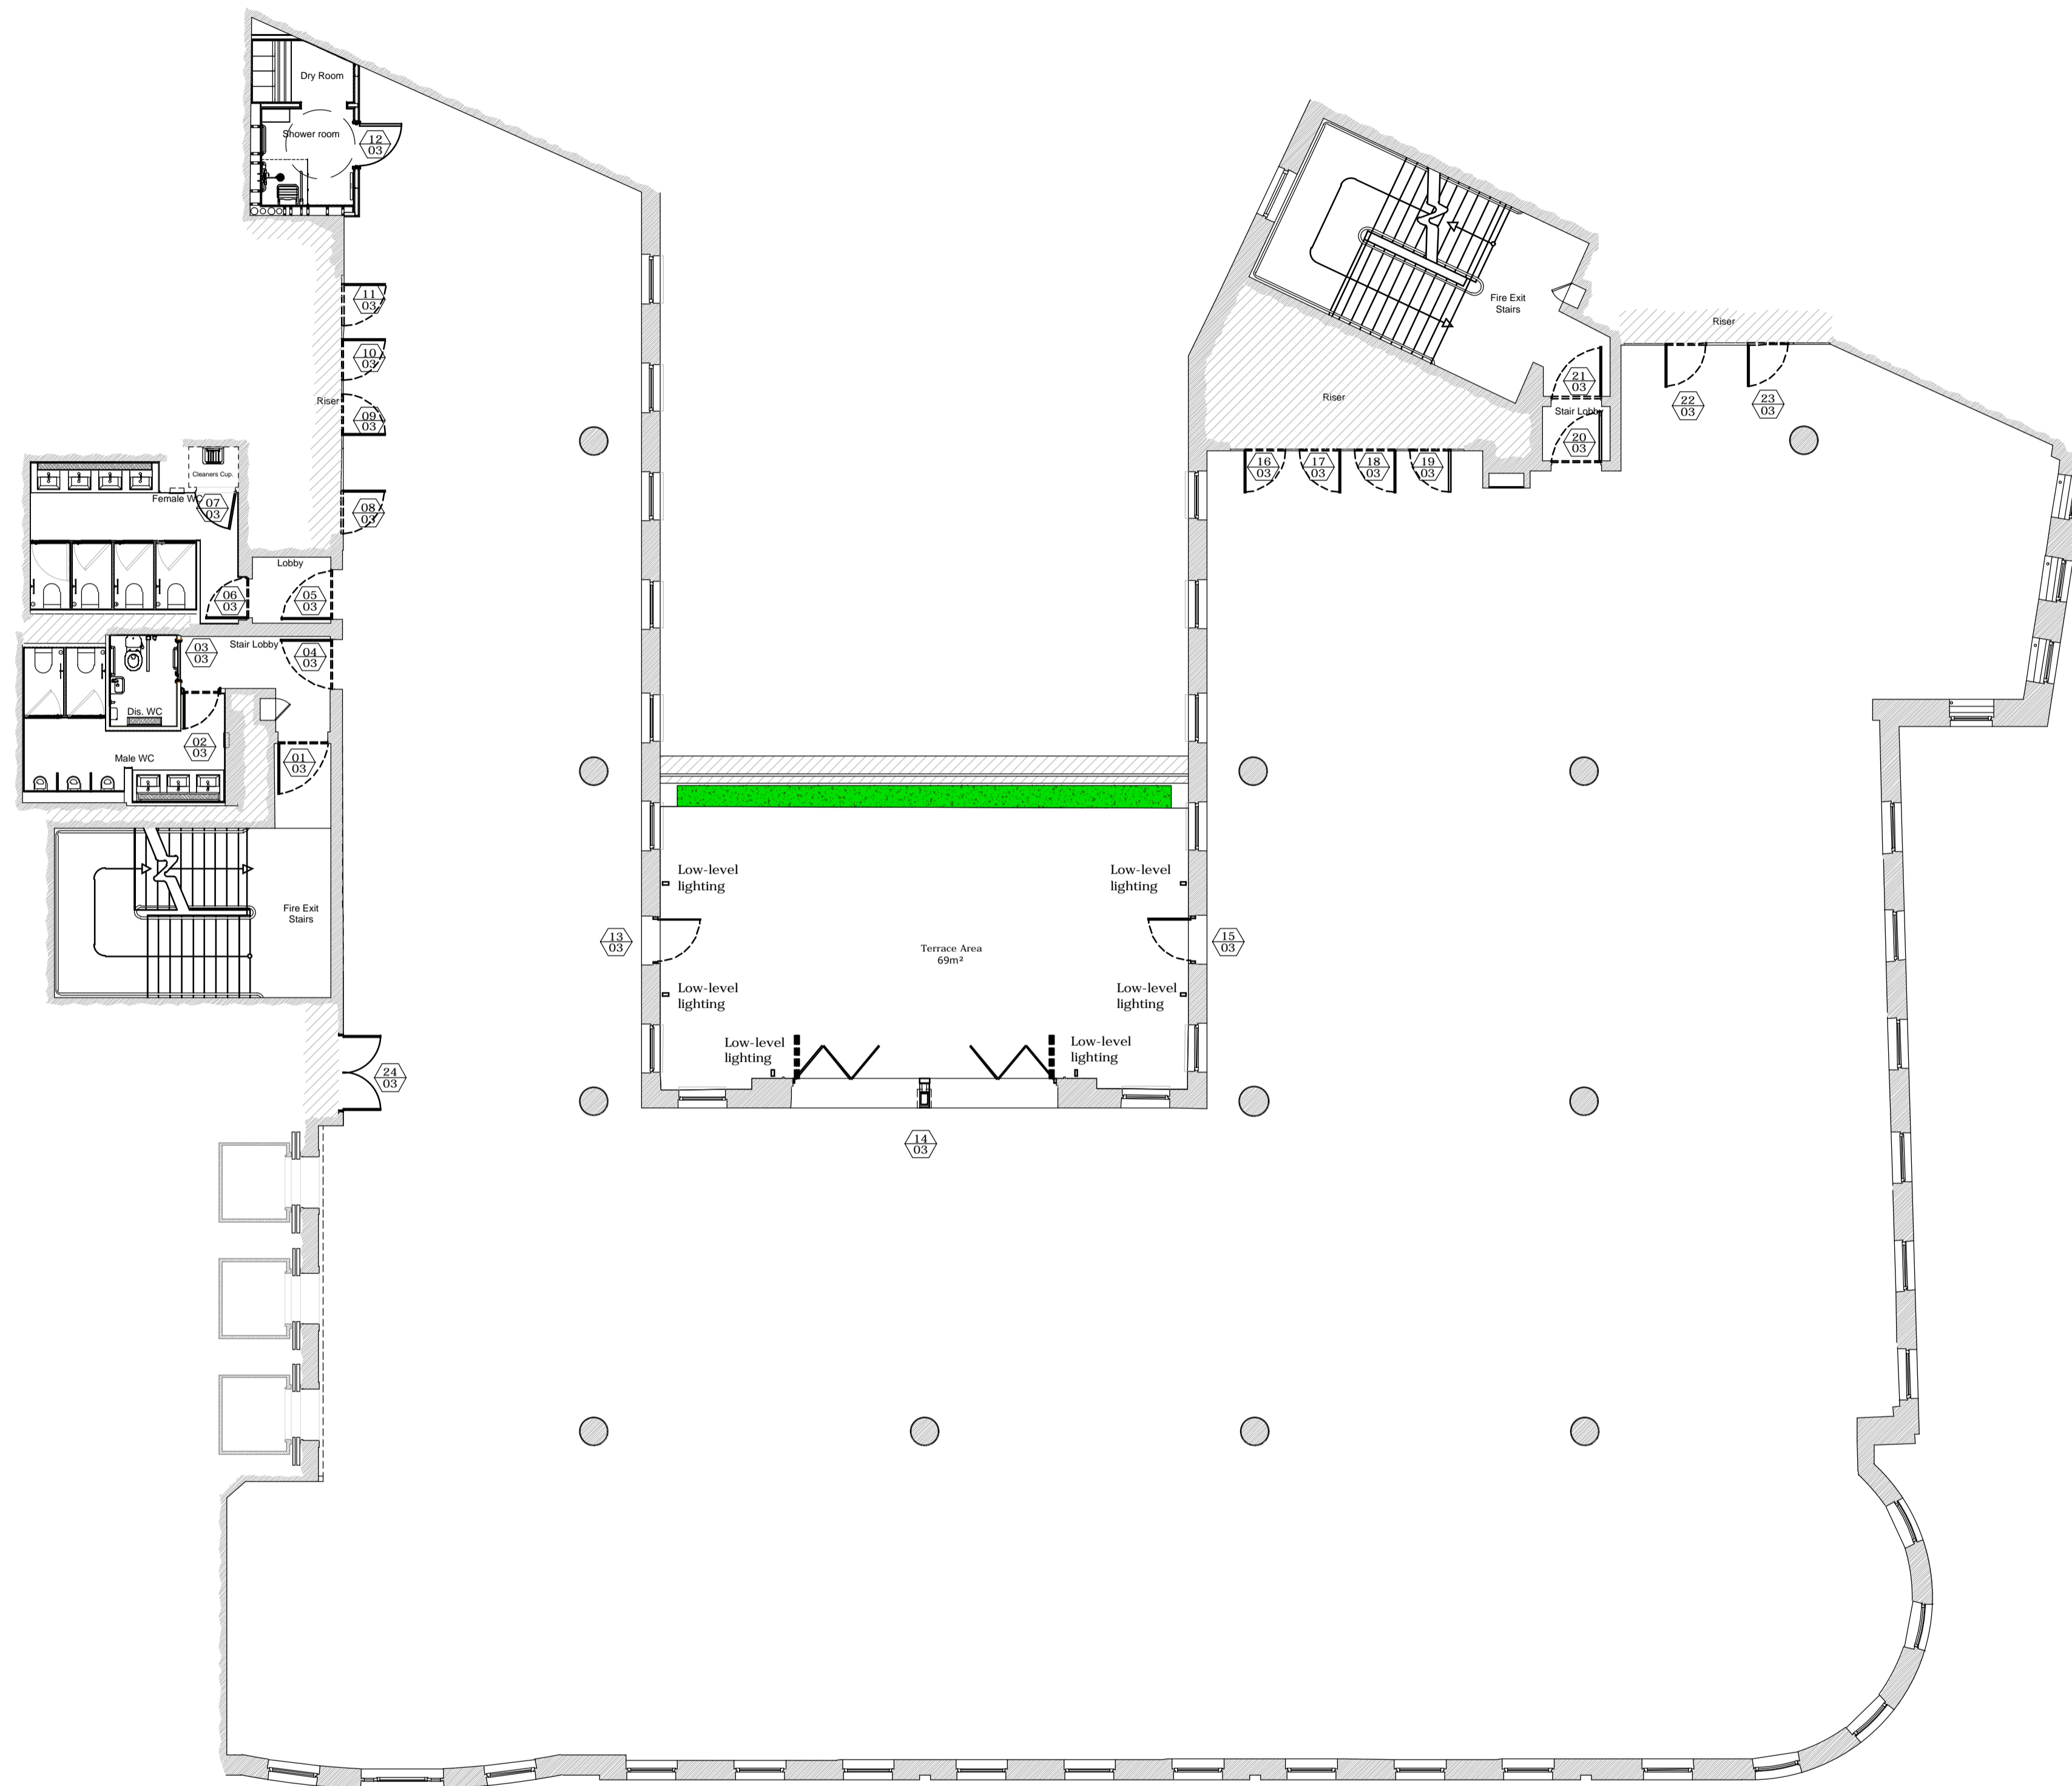

C2	22/12/16	Revised Male WC to reflect site conditions	NP	SW
C1	05/07/16	Contract Issue	NP	SW
-	09/06/16	Initial Issue	NP	SW

Rev	Date	Revisions	By	Ch'd
-----	------	-----------	----	------

Drawing Status
FOR CONSTRUCTION

Project Title
25 Bedford Street - 3rd Floor
London WC2E 9ES

Drawing title
General Arrangement
Third Floor Plan
Proposed

Sheet	Scale	Date	Drawn	Ch'd
A1	1:100	18.05.16	NP	SW

Project no 3086	
Drawing no A20030	Rev C2

