
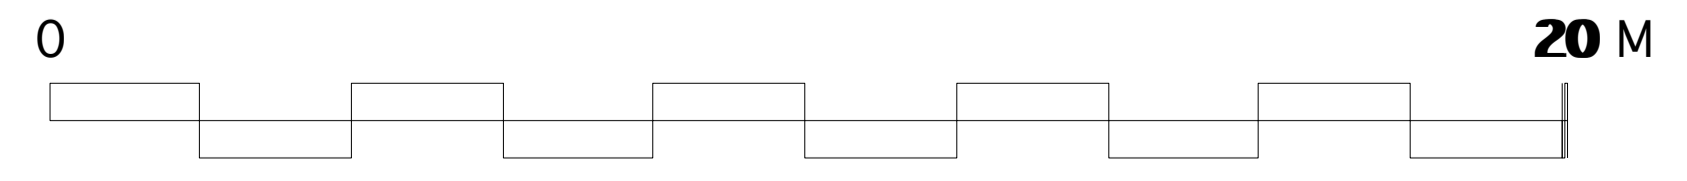
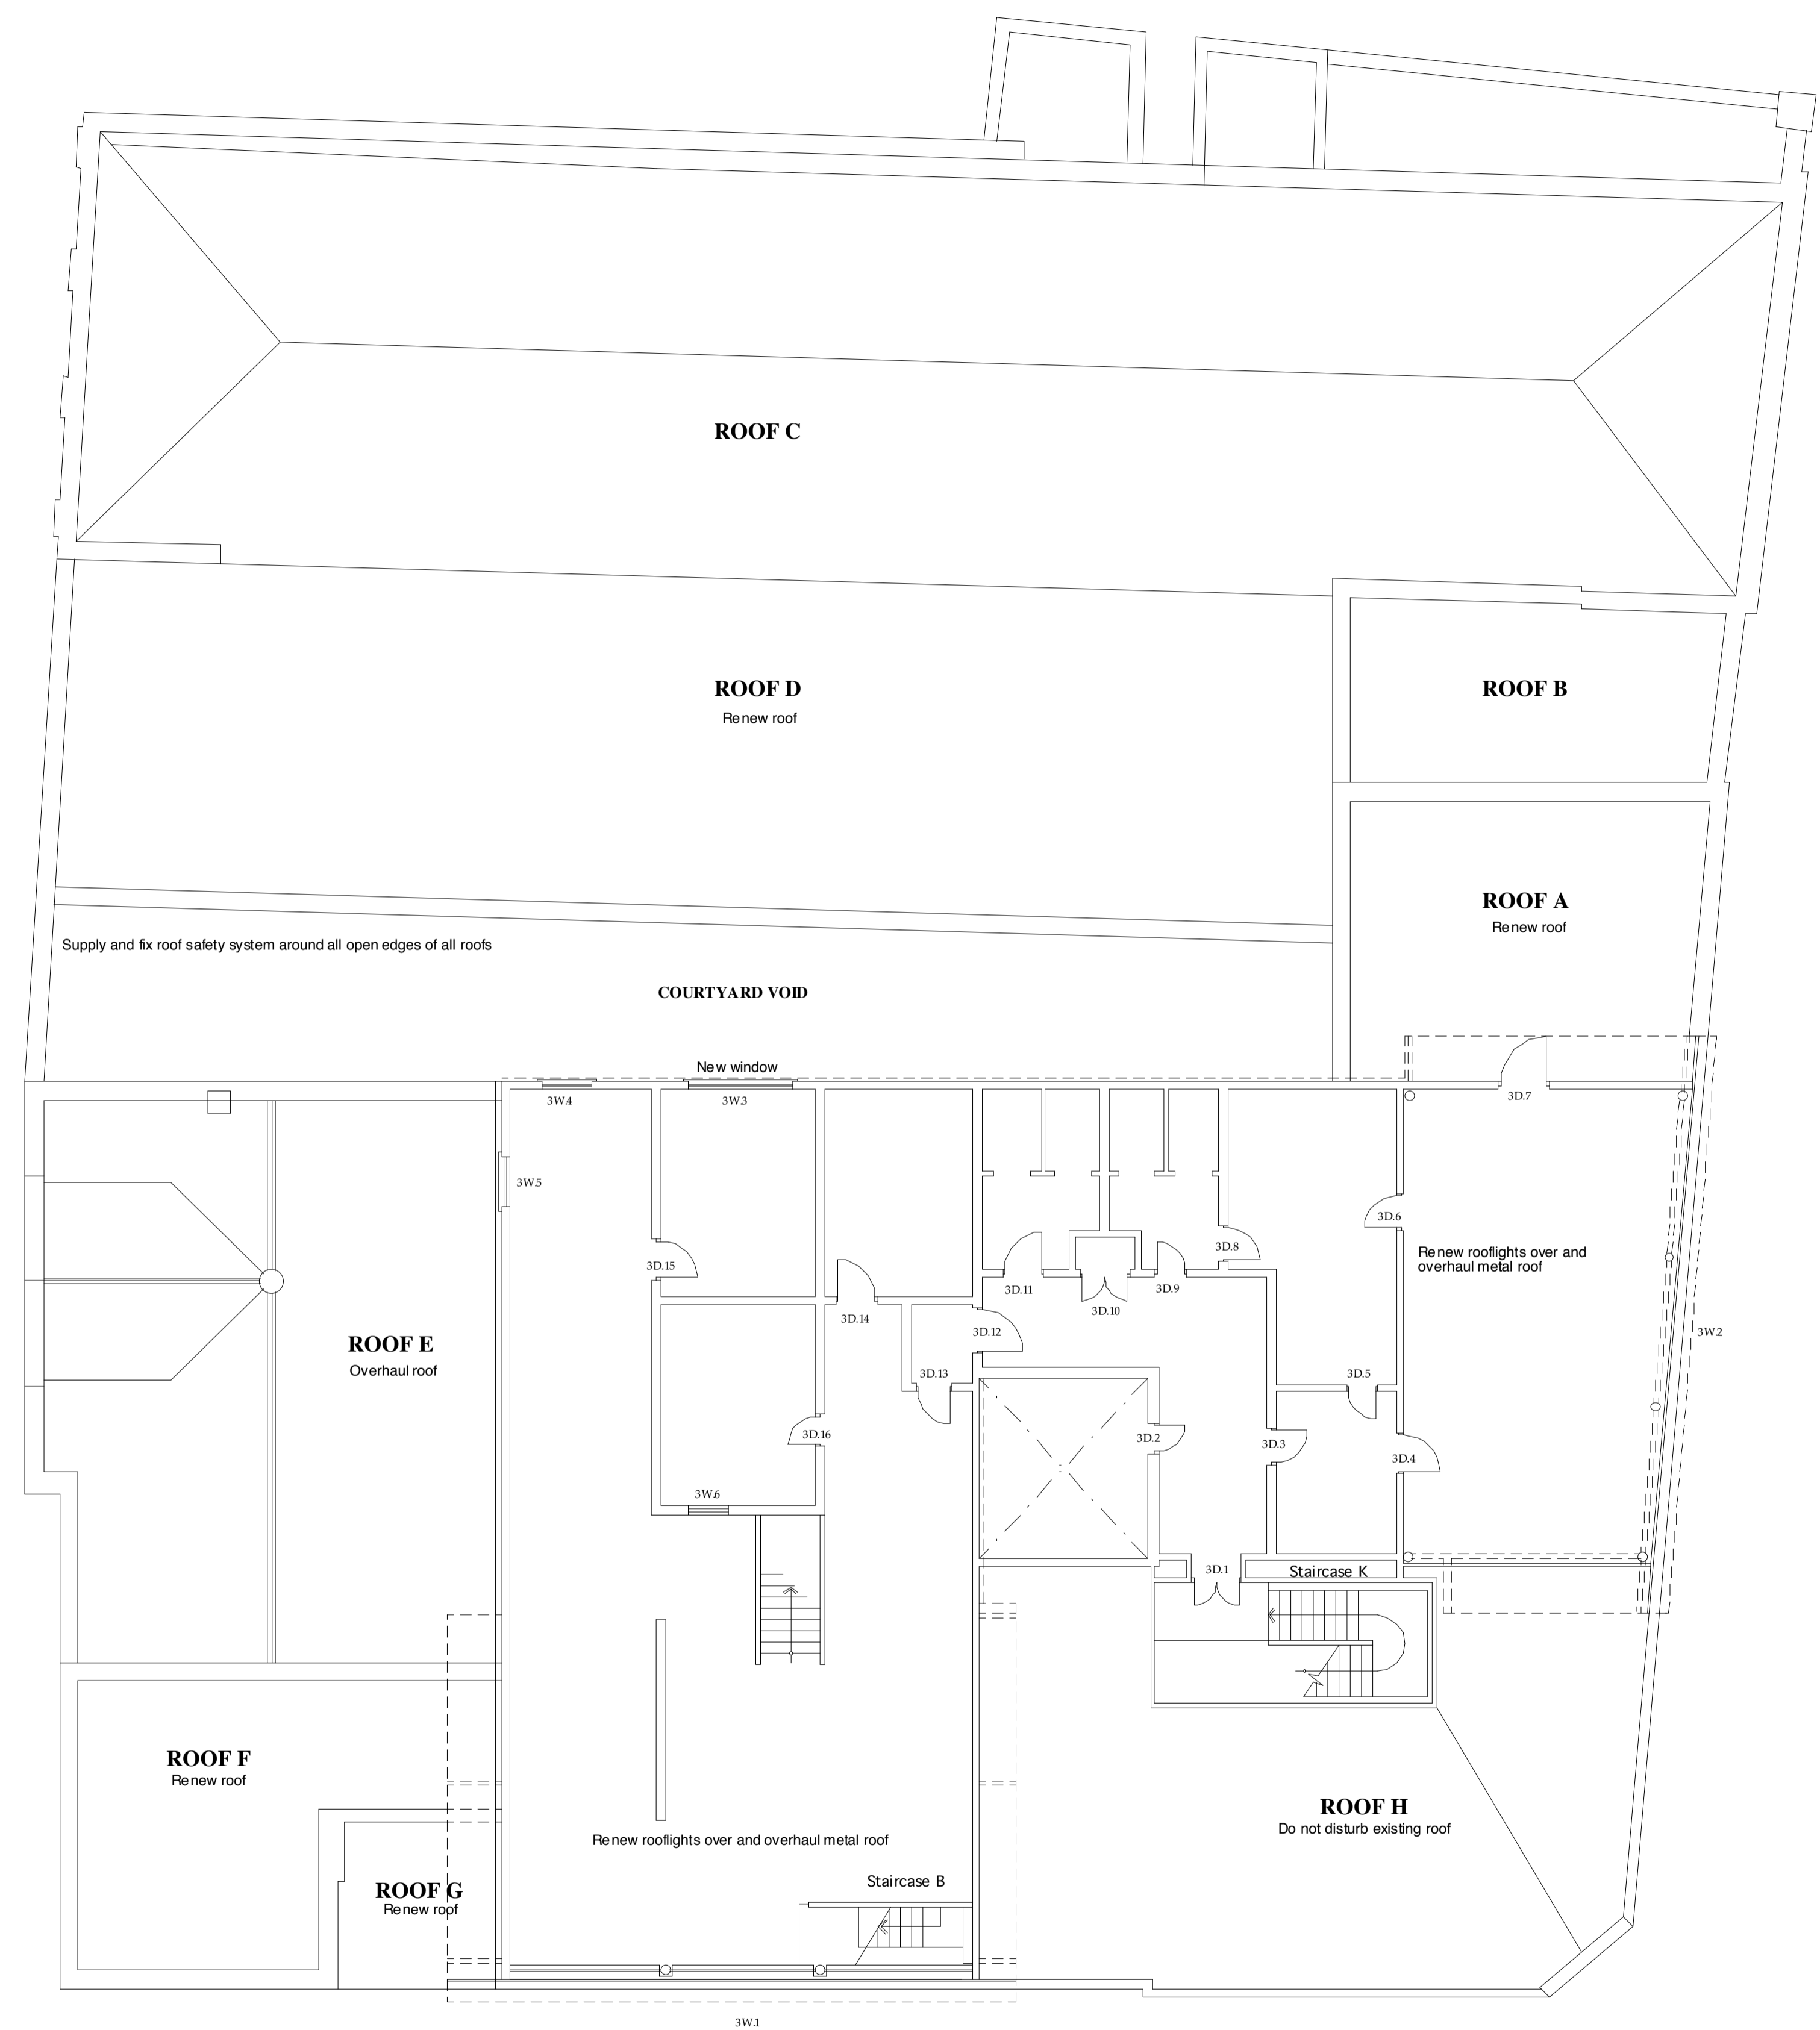


OS Map is at a scale of 1:1250

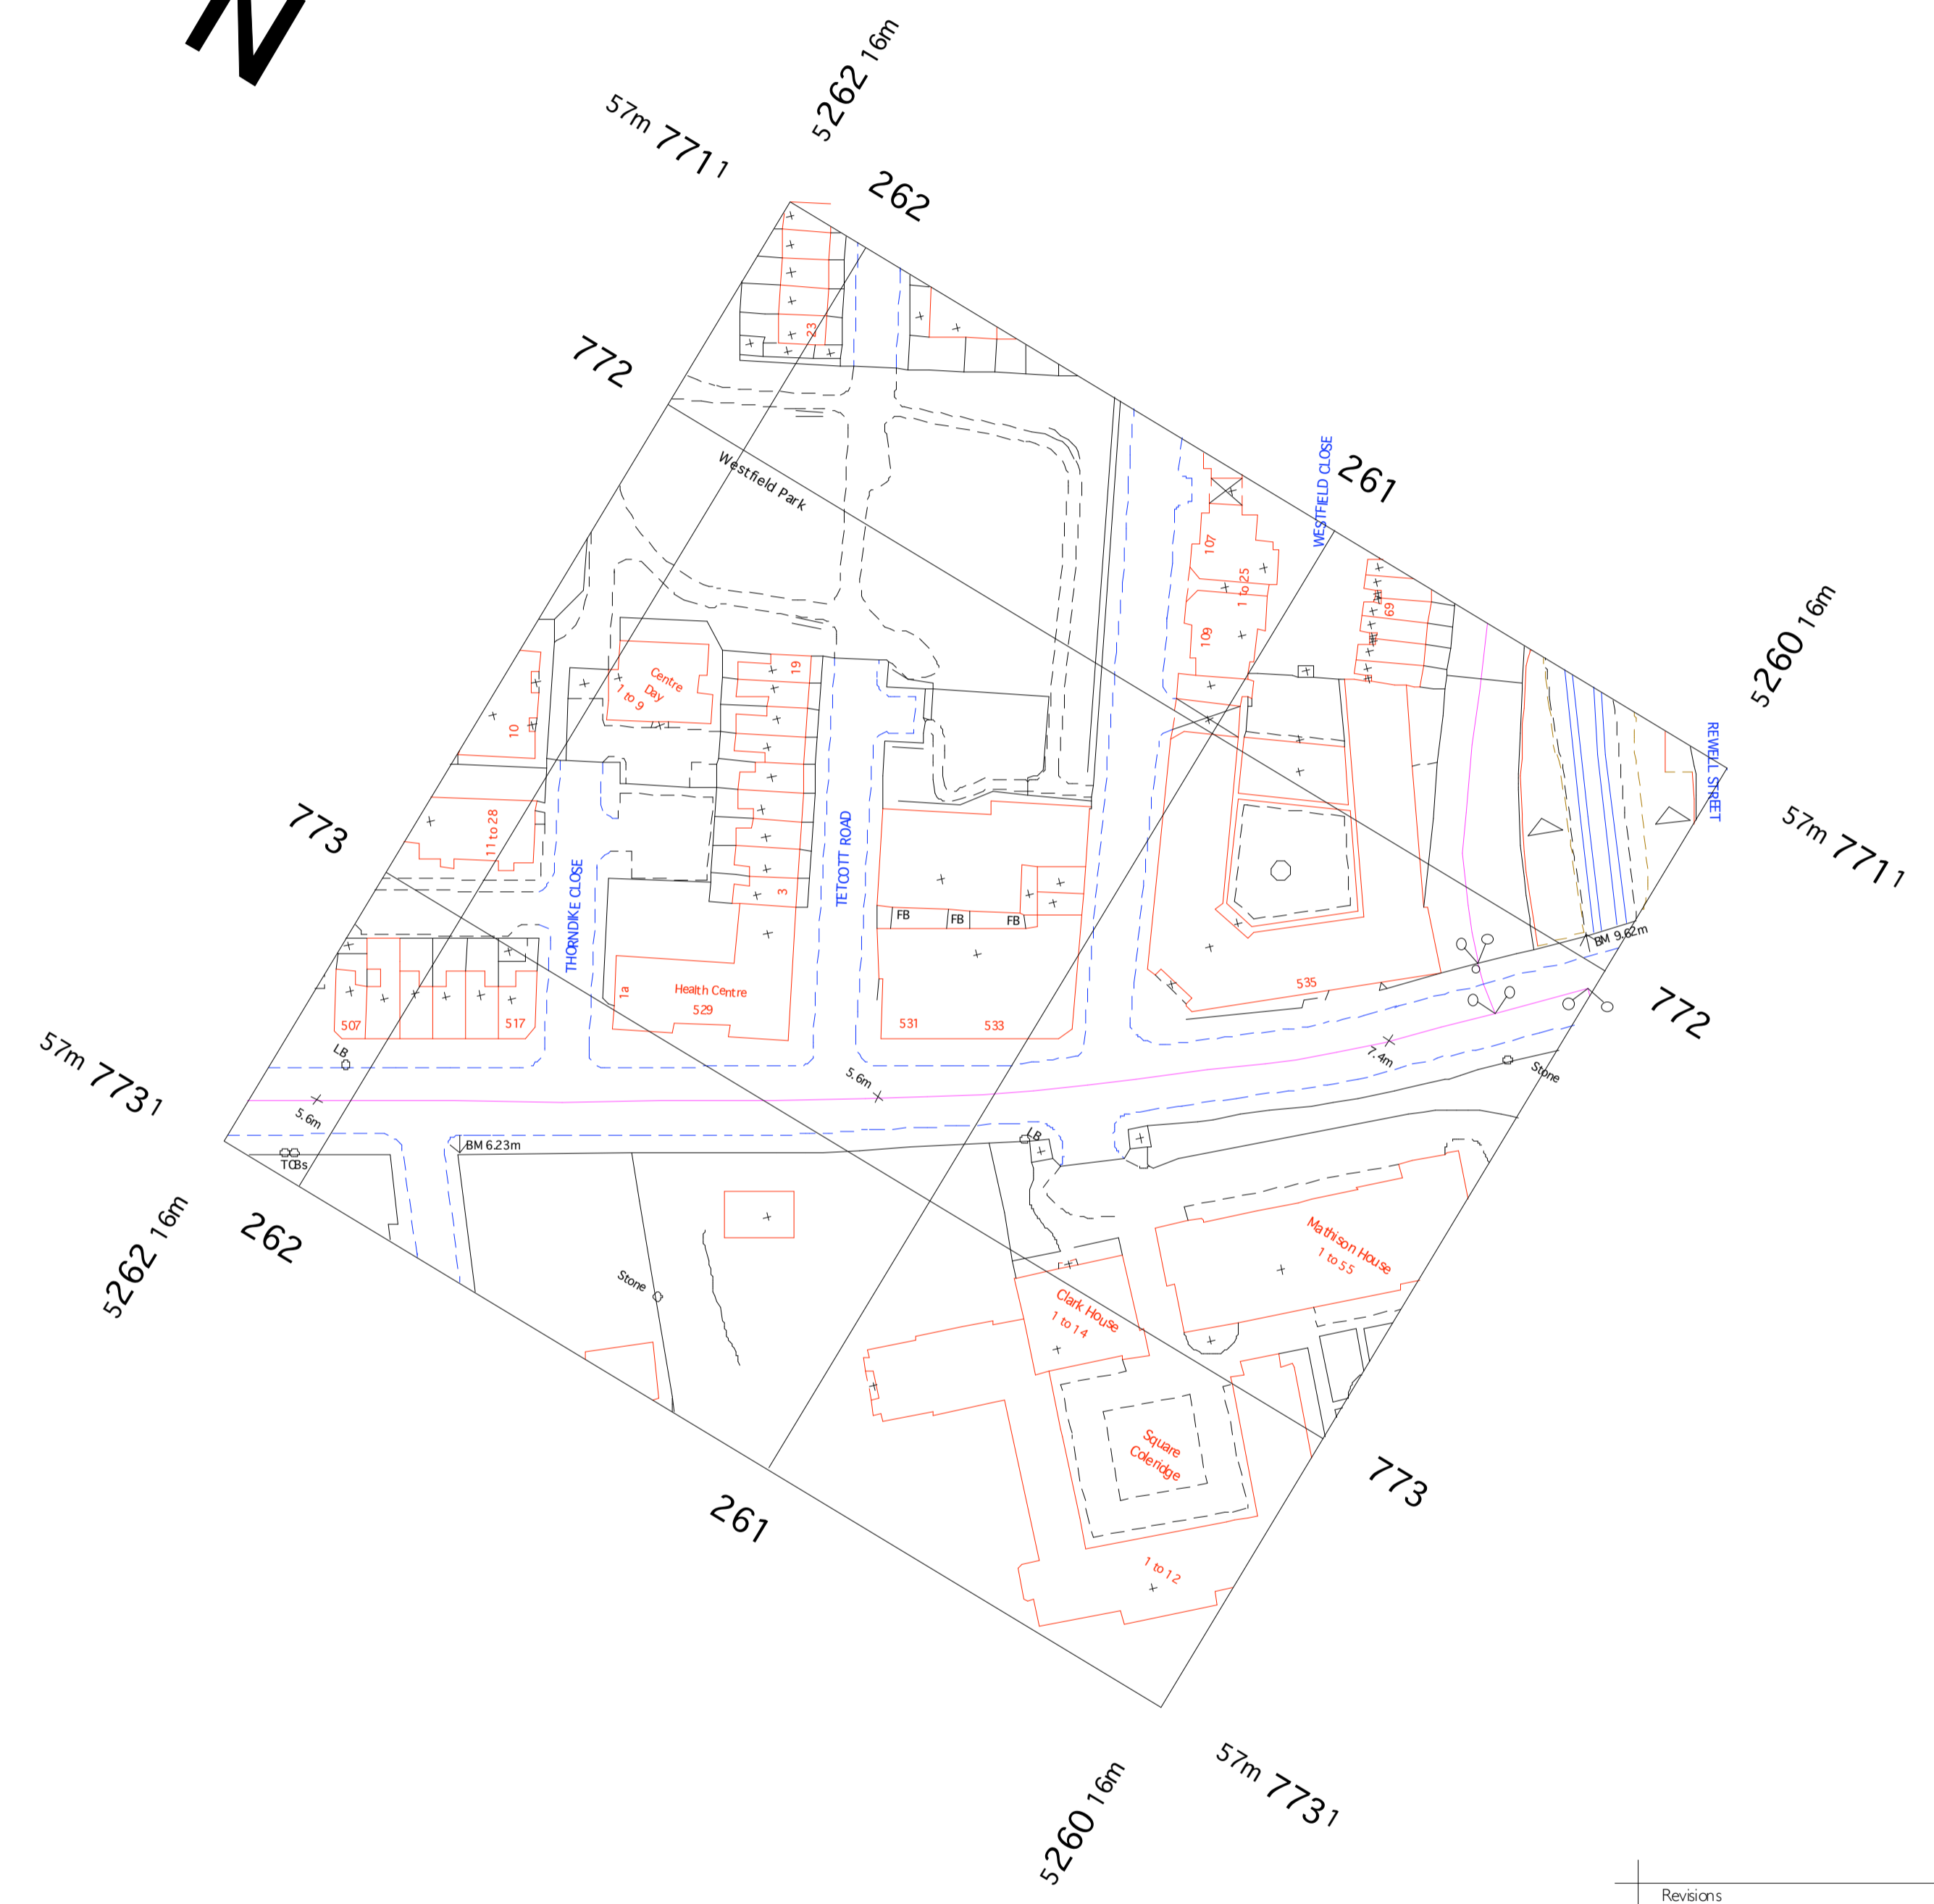

Revisions A - Notes added (11/09/02) CKP B - New works notes added (19/02/03) CKP		
Client BLAKENHALL & CO. LIMITED		
Job Title THE FURNITURE CAVE, 533 KINGS ROAD, LONDON SW10.		
Drawing name THIRD FLOOR PLAN		Code GA
Scale 1:100	Date drawn AUGUST 2002	
Drawn by CKP	Drawing size	AI
Job number 299	Drawing number 104	Revision B
<small>ADAMS + COLLINGWOOD ARCHITECTS</small> 27 BULWER STREET SHEPHERD'S BUSH LONDON W12 8AR E-MAIL: info@adamscollingwood.com TEL: 020 8735 5350 FACSIMILE: 020 8735 5375		