
 
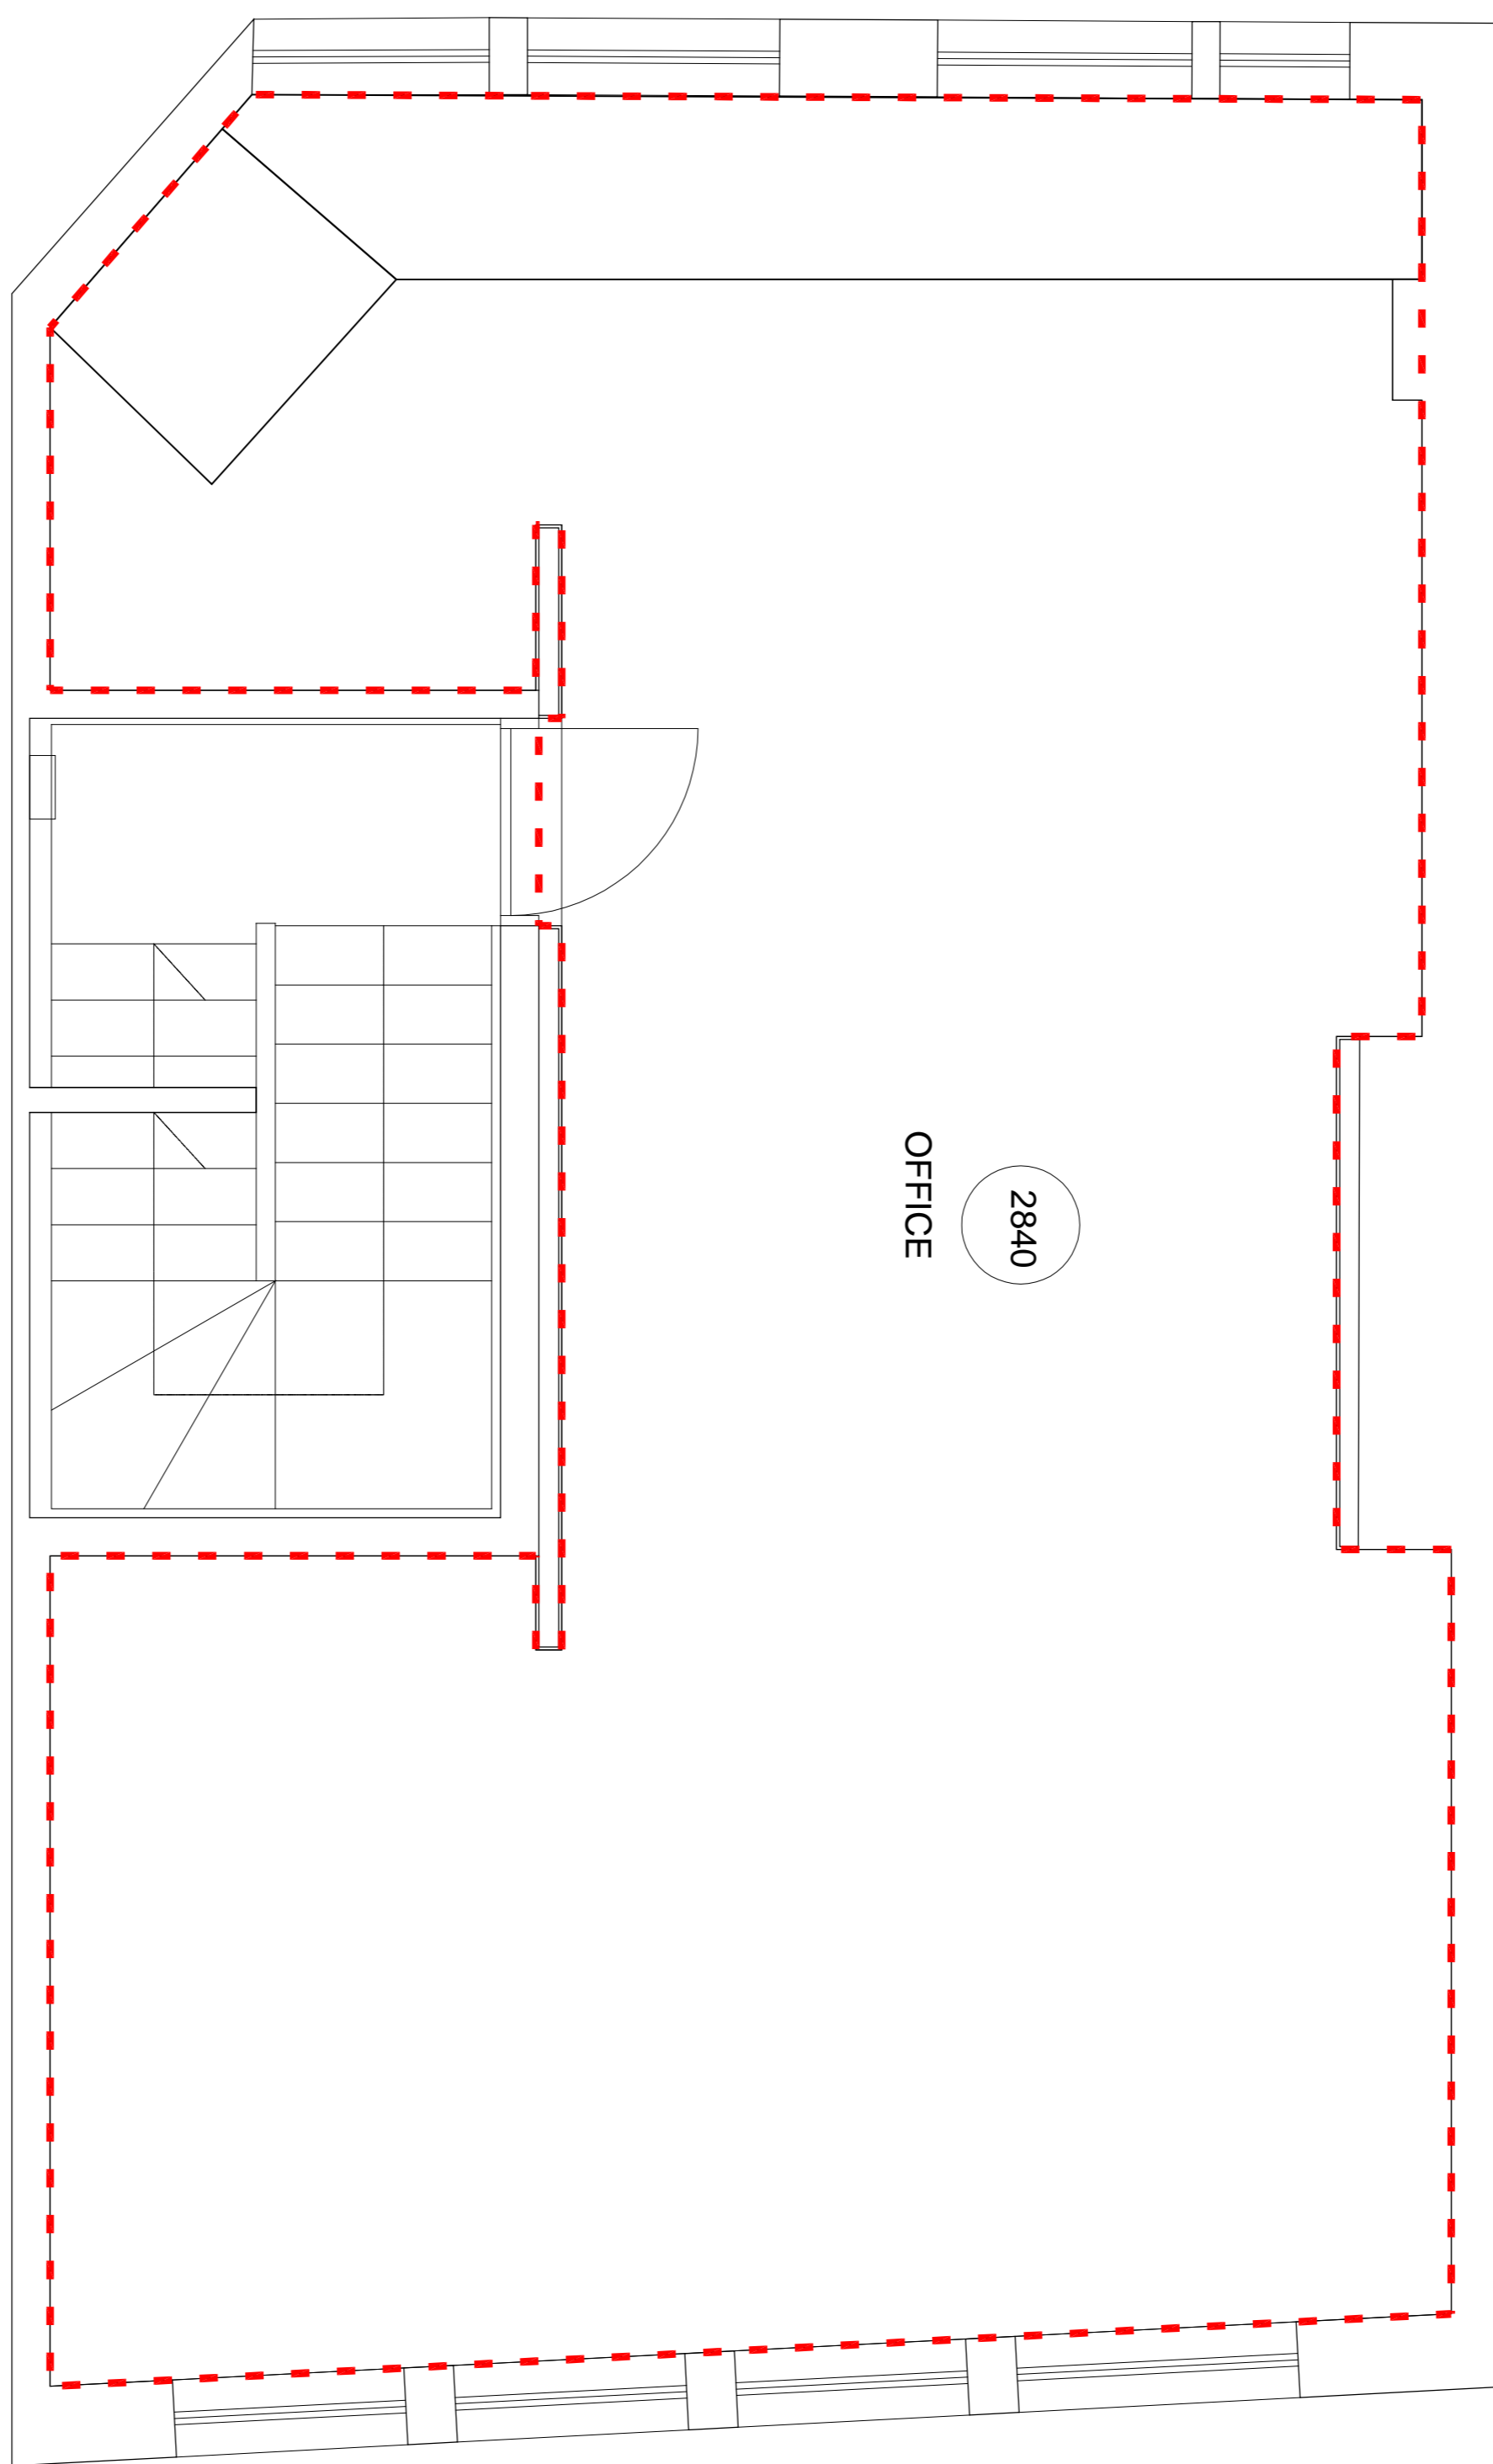


KEY

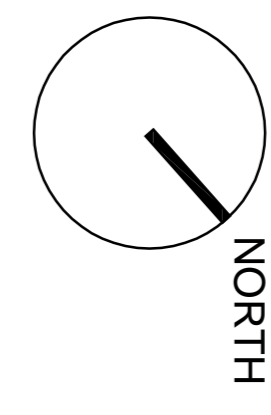

**FIRST FLOOR PLAN**

SCALE 1:25@A1, 1:50 @ A3