


- Notes :
1. LEVELS BASED ON A FLOOR LEVEL OF 50.00m ON THE GROUND FLOOR
  2. FLOOR LEVELS RECORDED AT ENTRANCES AND EXITS AND APPLIED THROUGHOUT.
  3. WINDOW CILL AND HEAD LEVELS MEASURED INTERNALLY.
  4. SANITARY FITTINGS INDICATIVE ONLY.

- Level abbreviations used :
- C CILL LEVEL
  - CP CROWN LEVEL
  - DH DOOR HEAD LEVEL
  - FL FLOOR LEVEL
  - H HEAD LEVEL
  - R/T RAISED THRESHOLD
  - SP SPRING LEVEL
  - U/S UNDER SIDE
  - CL STRUCTURAL CEILING LEVEL
  - FCL FALSE CEILING LEVEL


- General abbreviations used :
- AB AIR BRICK
  - ACU AIR-CON UNIT
  - GY GULLY
  - IC INSPECTION COVER
  - MH MANHOLE
  - Rad RADIATOR
  - RC RADIATOR COVER
  - RE RODDING EYE
  - RWP RAIN WATER PIPE
  - S/C SLOPING CEILING
  - SVP SOIL VENT PIPE
  - STEP UP
  - U/S UNDER SIDE
  - VP VENT PIPE
  - ▷ FALL IN ROOF




Basement Floor Plan

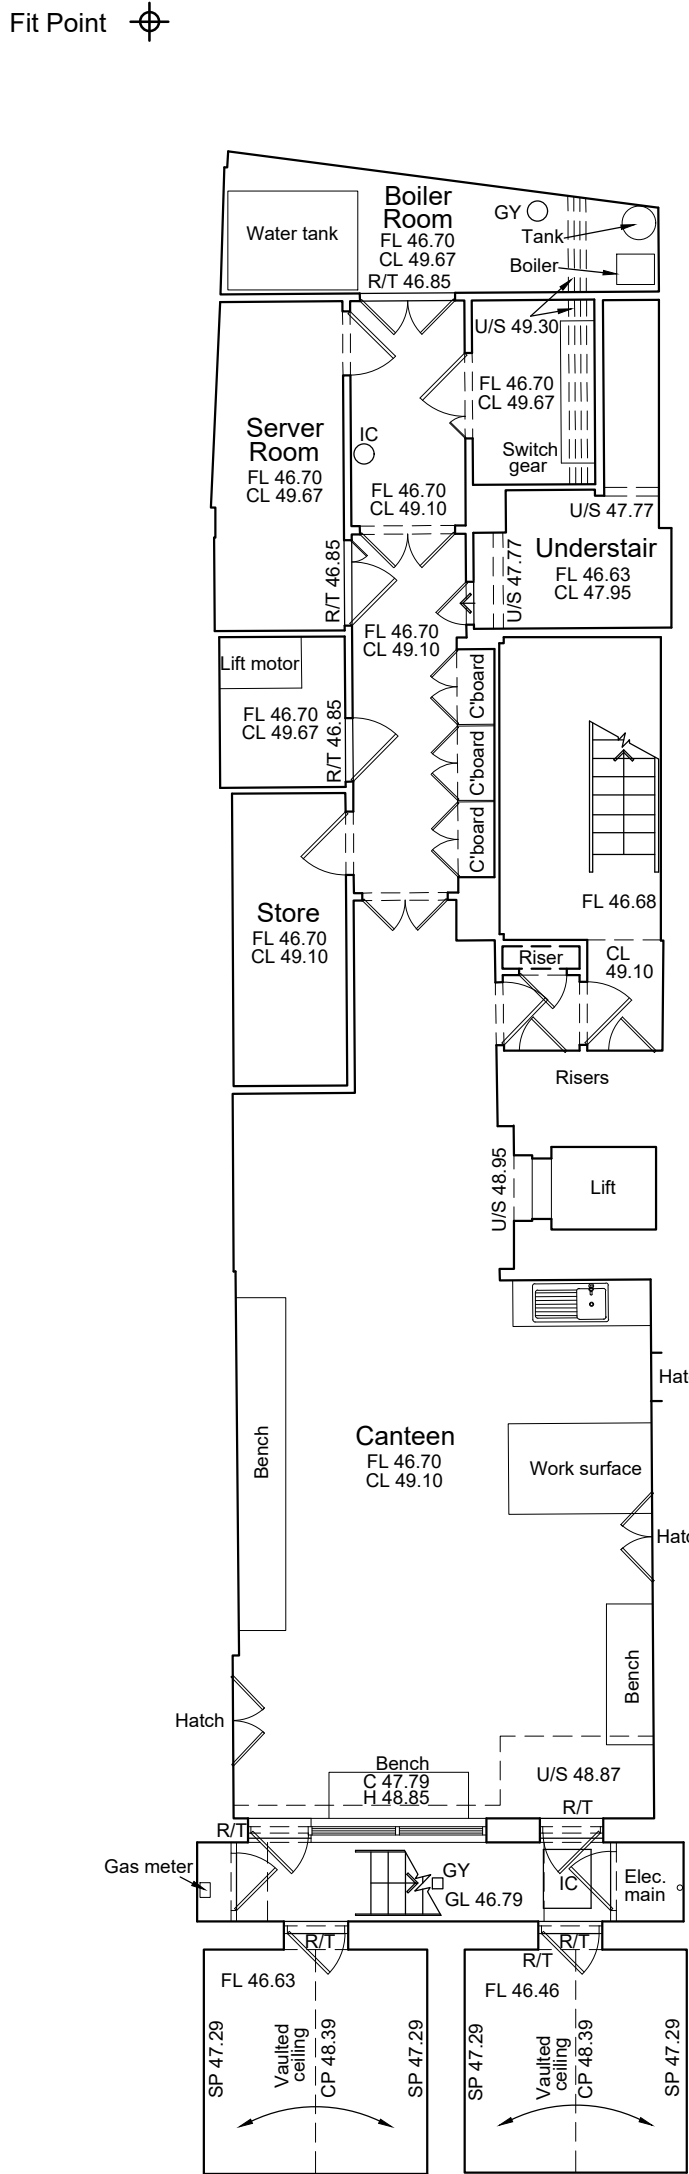


Ground Floor Plan

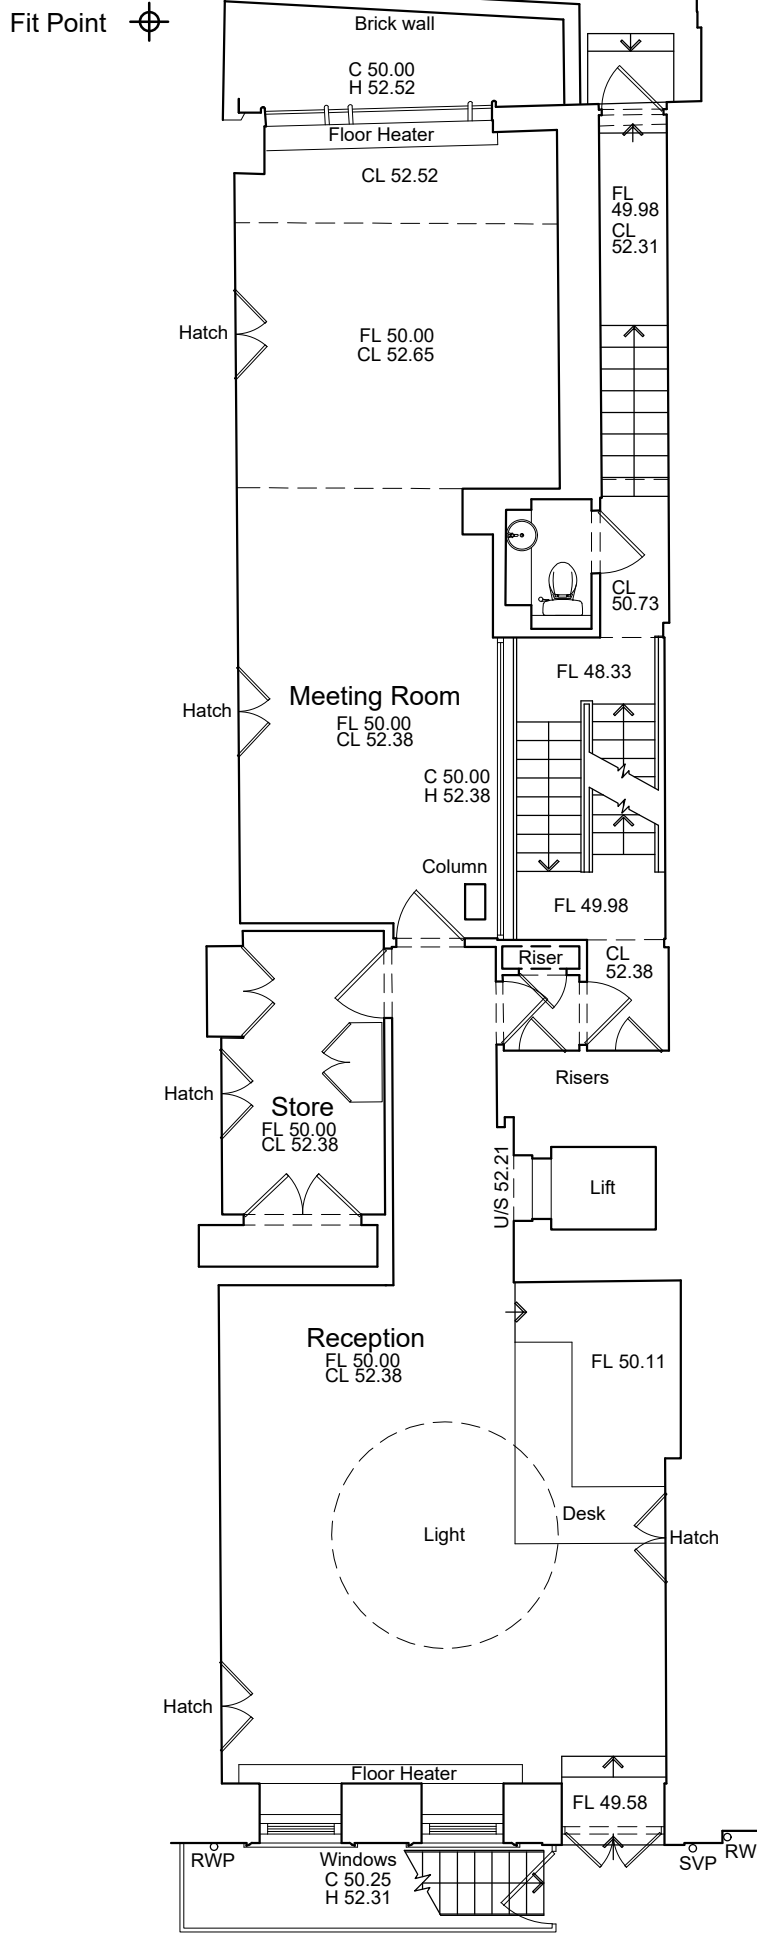

First Floor Plan

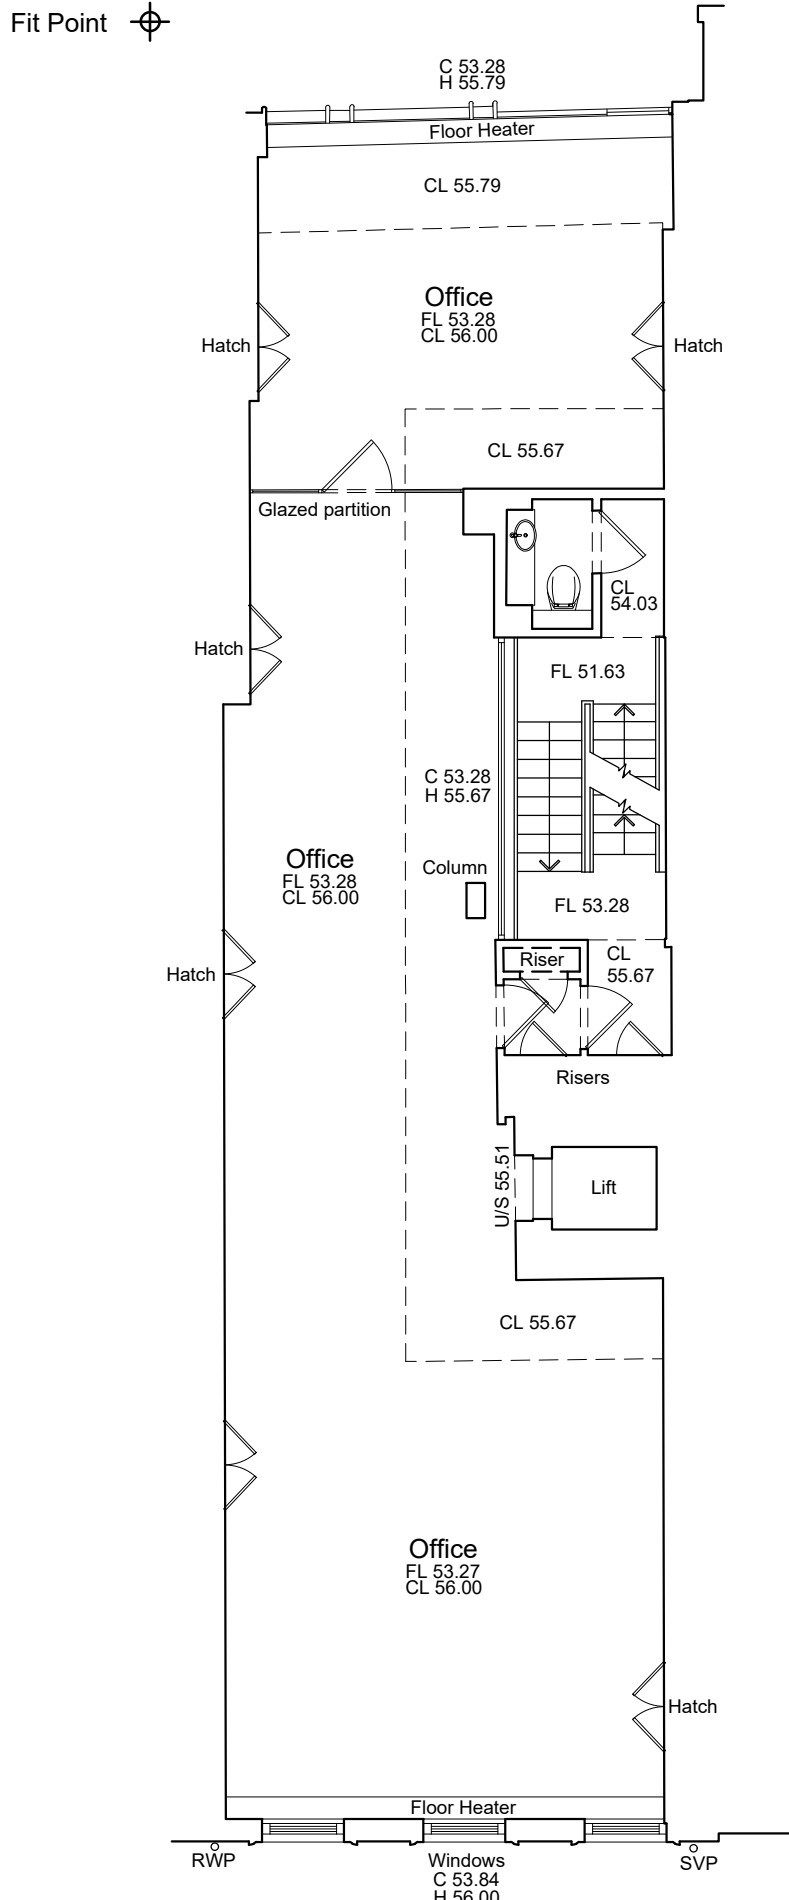

Second Floor Plan

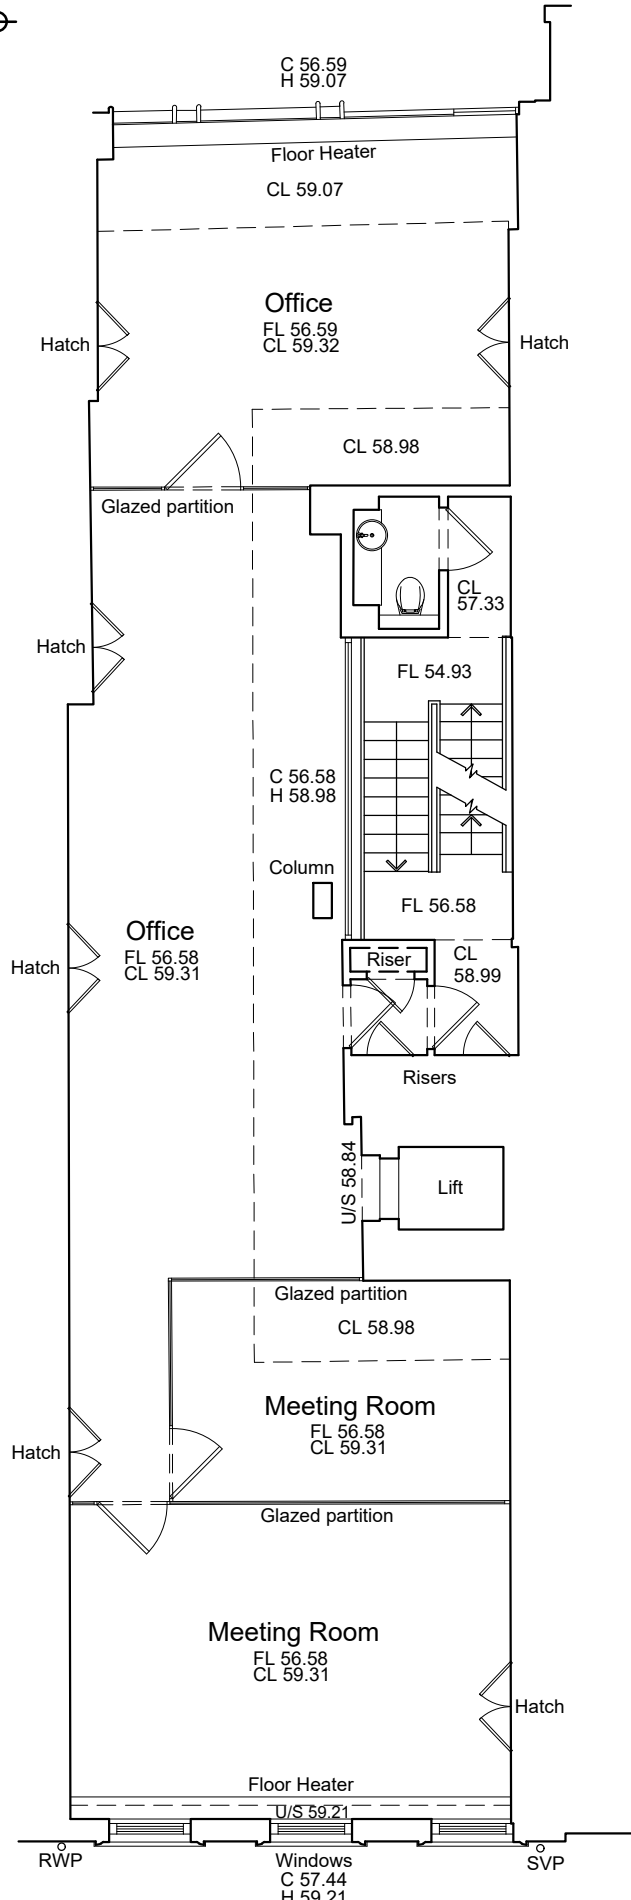

| R1 | Revision | Floor plans updated. | Description | 4/3/2020 | Date |
|----|----------|----------------------|-------------|----------|------|
| 0  | 1        | 2                    | 3           | 4        | 5    |
| 6  | 7        | 8                    | 9           | 10       | 11   |

40 years old in 2012

**mksurveys**

www.mksurveys.co.uk

Tel 01908 565561

Tel 01865 594979

Tel 01562 546500

Tel 02476 017060

Tel 01403 804854

Milton Keynes

Oxford

Kidderminster

Nuneaton

Horsham

enquiries@mksurveys.co.uk

oxford@mksurveys.co.uk

midlands@mksurveys.co.uk

nuneaton@mksurveys.co.uk


horsham@mksurveys.co.uk



14 Soho Square  
London

Floor Plans


|                 |             |               |              |
|-----------------|-------------|---------------|--------------|
| Scale           | Sheet Size: | Sheet Number: | Date:        |
| 1:100           | A1          | 1             | March 2020   |
| Project Number: | Rev:        | Surveyed By:  | Approved By: |
| 18128           | 1           | LW            | GF           |

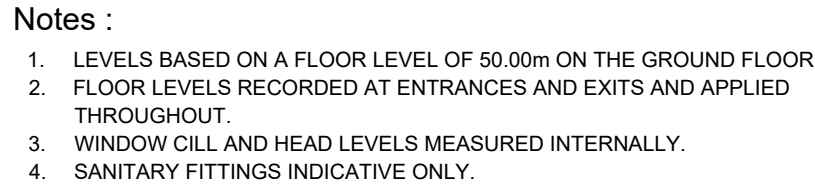

|     |                     |
|-----|---------------------|
| C   | CILL LEVEL          |
| CP  | CROWN LEVEL         |
| DH  | DOOR HEAD LEVEL     |
| FL  | FLOOR LEVEL         |
| H   | HEAD LEVEL          |
| R/T | RAISED THRESHOLD    |
| SP  | SPRING LEVEL        |
| U/S | UNDER SIDE          |
| CL  | STRUCTURAL CEILING  |
| FCL | FALSE CEILING LEVEL |

|     |                  |
|-----|------------------|
| AB  | AIR BRICK        |
| ACU | AIR-CON UNIT     |
| GY  | GULLY            |
| IC  | INSPECTION COVER |
| MH  | MANHOLE          |
| Rad | RADIATOR         |
| RC  | RADIATOR COVER   |
| RE  | RODDING EYE      |
| RWP | RAIN WATER PIPE  |
| S/C | SLOPING CEILING  |
| SVP | SOIL VENT PIPE   |
| →   | STEP UP          |
| U/S | UNDER SIDE       |
| VP  | VENT PIPE        |
| ▽   | FALL IN ROOF     |

## Roof Plan

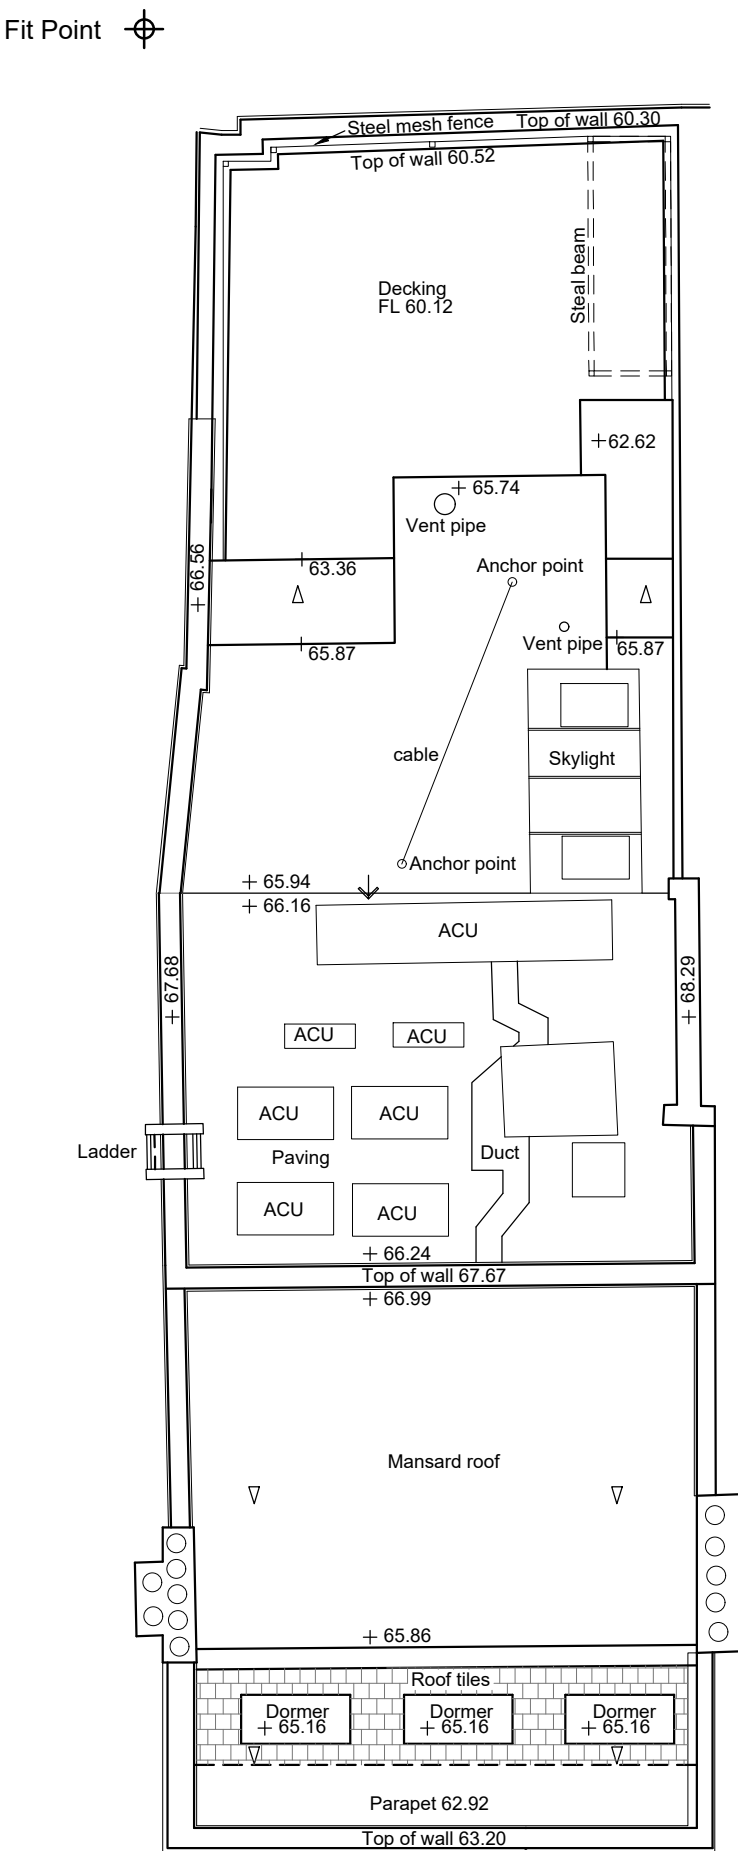

**mk**surveys

40 years old in 2012

[www.mk-surveys.co.uk](http://www.mk-surveys.co.uk)

**Tel 01908 565561**  
Tel 01908 504793  
Tel 01552 540500  
Tel 02476 017060  
Tel 01403 864654

**Milton Keynes**  
Oxford  
Kidderminster  
Nuneaton  
Horsesham

**enquiries@mk-surveys.co.uk**  
[edwin@mk-surveys.co.uk](mailto:edwin@mk-surveys.co.uk)  
[midlands@mk-surveys.co.uk](mailto:midlands@mk-surveys.co.uk)  
[northampton@mk-surveys.co.uk](mailto:northampton@mk-surveys.co.uk)  
[horsesham@mk-surveys.co.uk](mailto:horsesham@mk-surveys.co.uk)



## Floor Plans

|                          |                   |                    |                     |
|--------------------------|-------------------|--------------------|---------------------|
| Scale<br>1:100           | Sheet Size:<br>A1 | Sheet Number:<br>2 | Date:<br>March 2020 |
| Project Number:<br>18128 | Rev:<br>1         | Surveyed By:<br>LW | Approved By:<br>GF  |