


■ NIA = 570.28 sq m

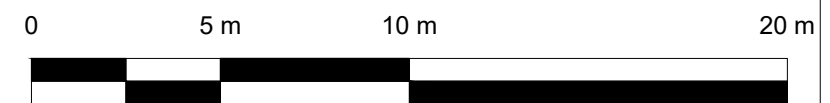

SCALE: 1:200

BUILDING LEGEND			
WINDOW DETAIL HEIGHTS(m)			
FLOOR TO CILL HEIGHT	C	COLUMN	CLN
CILL TO SPRING	C/S	AIR BRICK	AB
CILL TO HEAD OF WINDOW	C/H	AIR CONDITIONING UNIT	ACU
ARCH DETAIL HEIGHTS(m)		RAIN WATER OUTLET	RWO
FLOOR TO SPRING	S	RAIN WATER GUTTER	RWG
FLOOR TO HEAD	H	RAIN WATER PIPE	RWP
HEIGHT	HT	SOIL VENT PIPE	SVP
FALS BEAM	F/B	FIRE HYDRANT RISER	FHR
FALS CEILING	F/C	FLOOR LEVEL	FL
SUSPENDED CEILING	S/C	SOFFIT LEVEL	SFL
SLOPE UP	S/UP	THRESHOLD LEVEL	THL
UNDERSIDE	U/S	PIPE	P
CUPBOARD	C/B	UP ARROW	UP
SKYLIGHT	SKL	HEIGHT (m)	H

**NOTES**

**GRID** THE SURVEY GRID IS BASED ON LOCAL COORDINATES

**LEVELING** ALL LEVELS ARE BASED ON LOCAL VALUE DATUM

**DRAINAGE** INVERT LEVELS, PIPE SIZES AND PIPE CONNECTIONS HAVE BEEN SURVEYED BY VISUAL INSPECTION ONLY AND THEREFORE THE COMPLETE ACCURACY OF THIS INFORMATION CANNOT BE GUARANTEED

COPYRIGHT: This drawing is copyright and may not be altered, reproduced or used without the written permission of icelabz.

NO	REVISION	DATE
01	UG	07/02/2024

**icelabz ICELABZ**

Tel No: 02037443020      Fax No: 02089316849  
 www.icelabz.co.uk      info@icelabz.co.uk

LAND SURVEYING MEASURED BUILDING SURVEY SETTING OUT

<b>PROJECT TITLE</b> Audrey House, 15-20, Ely Place, London, Camden EC1N 6SN			
<b>DRAWING DETAIL</b> Ground Floor Plan - NIA			
<b>CLIENT</b> Simon Jacques			Scale 1:200
Page Size A3	Checked YR	Approved YR	INFORMATION FINAL
Drawing Number MB-SURV-AH-GF-001	Rev 01	Date 12/02/2024	