


NOTES:  
 ALL FIGURED DIMENSIONS MUST BE CHECKED ON SITE PRIOR TO MANUFACTURE OF FITTINGS, ORDERING OF MATERIALS AND EQUIPMENT AND COMMENCING ON SITE. DO NOT SCALE FROM DRAWING.  
 ANY CONFLICTING INFORMATION FOUND ON THE DRAWING MUST BE REPORTED FOR CLARIFICATION.  
 ALL MATERIALS AND WORKMANSHIP TO BE IN ACCORDANCE WITH RELEVANT AND CURRENT BRITISH STANDARDS AND CODES OF PRACTICE.  
 REVISIONS:

5 person lift  
 (3 max.?)

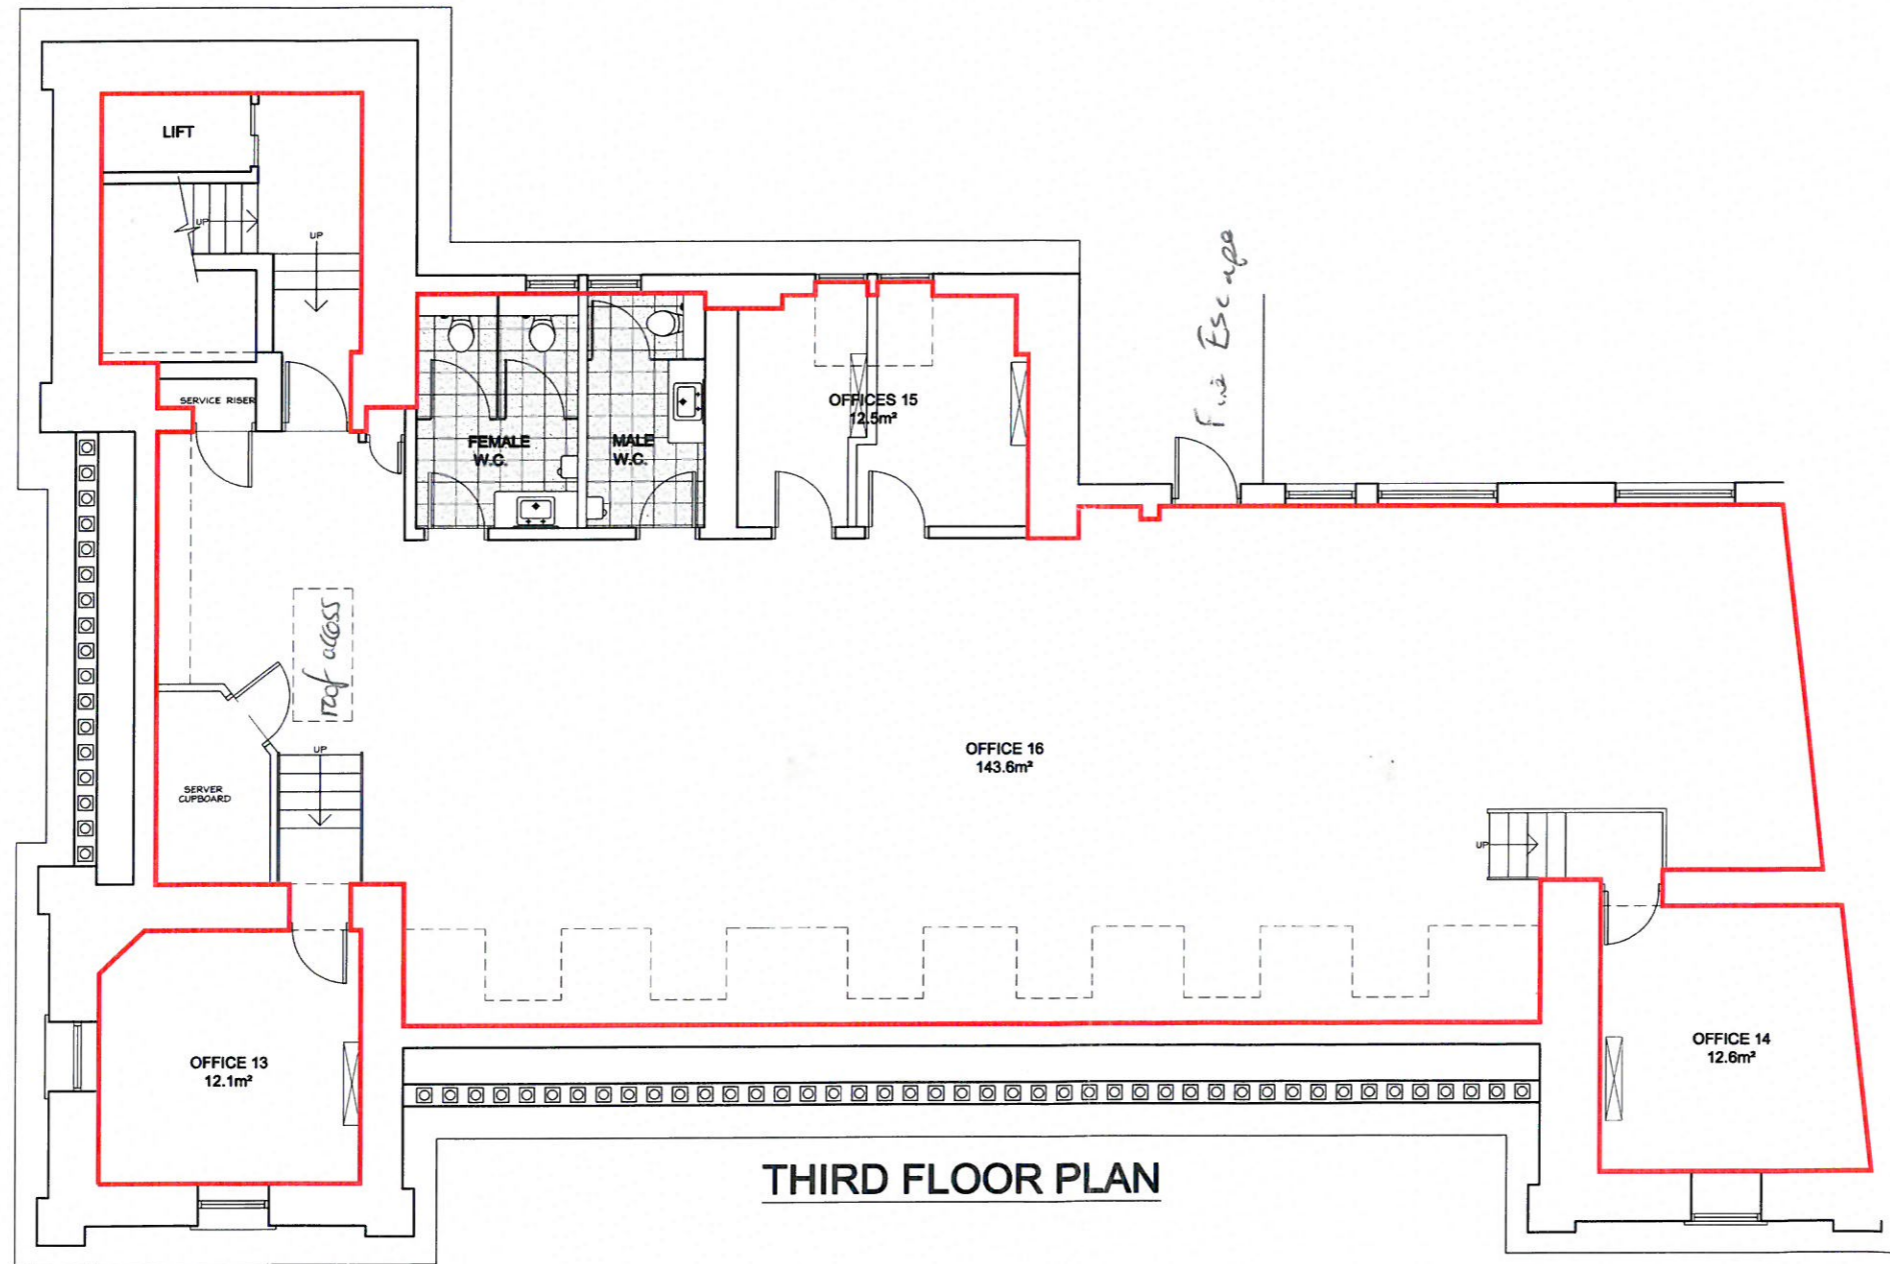

Fire Escape

roof access

KEY  
 THIRD FLOOR  
 NET INTERNAL AREA: 180.8m<sup>2</sup>

1,945 ft<sup>2</sup>



**DANIEL CONNALL PARTNERSHIP**  
 Chartered Surveyors  
 40 Abchurch Lane  
 London, E1 7LB  
 Telephone: 020 7291 2020  
 Fax: 020 7291 2020  
 email: london@danielconnall.co.uk  
 www.danielconnall.co.uk

CONTRACT

1 BELL YARD  
 LONDON  
 EC4A 2LT

DRAWING  
 SURVEY DRAWING

THIRD FLOOR PLAN

SCALE: 1:50  
 DATE: 05/08/05  
 DRAWN: SJB/AutocadLT

DRAWING No. REV

2486/08

FLEET STREET