




This drawing is to be read in conjunction with all other contract documents and specifications and all other consultants drawings.
 All levels and dimensions should be checked on site and any discrepancies notified to the Architect prior to proceeding with works.
THIS DRAWING IS COPYRIGHTED.
 No drawing shall be reproduced in any form without prior written permission of Mike McMahon Studio.

General note: Please note that the large trees which were on the public pathway have recently been removed by the council.

Pump cabinet concealed by greenery

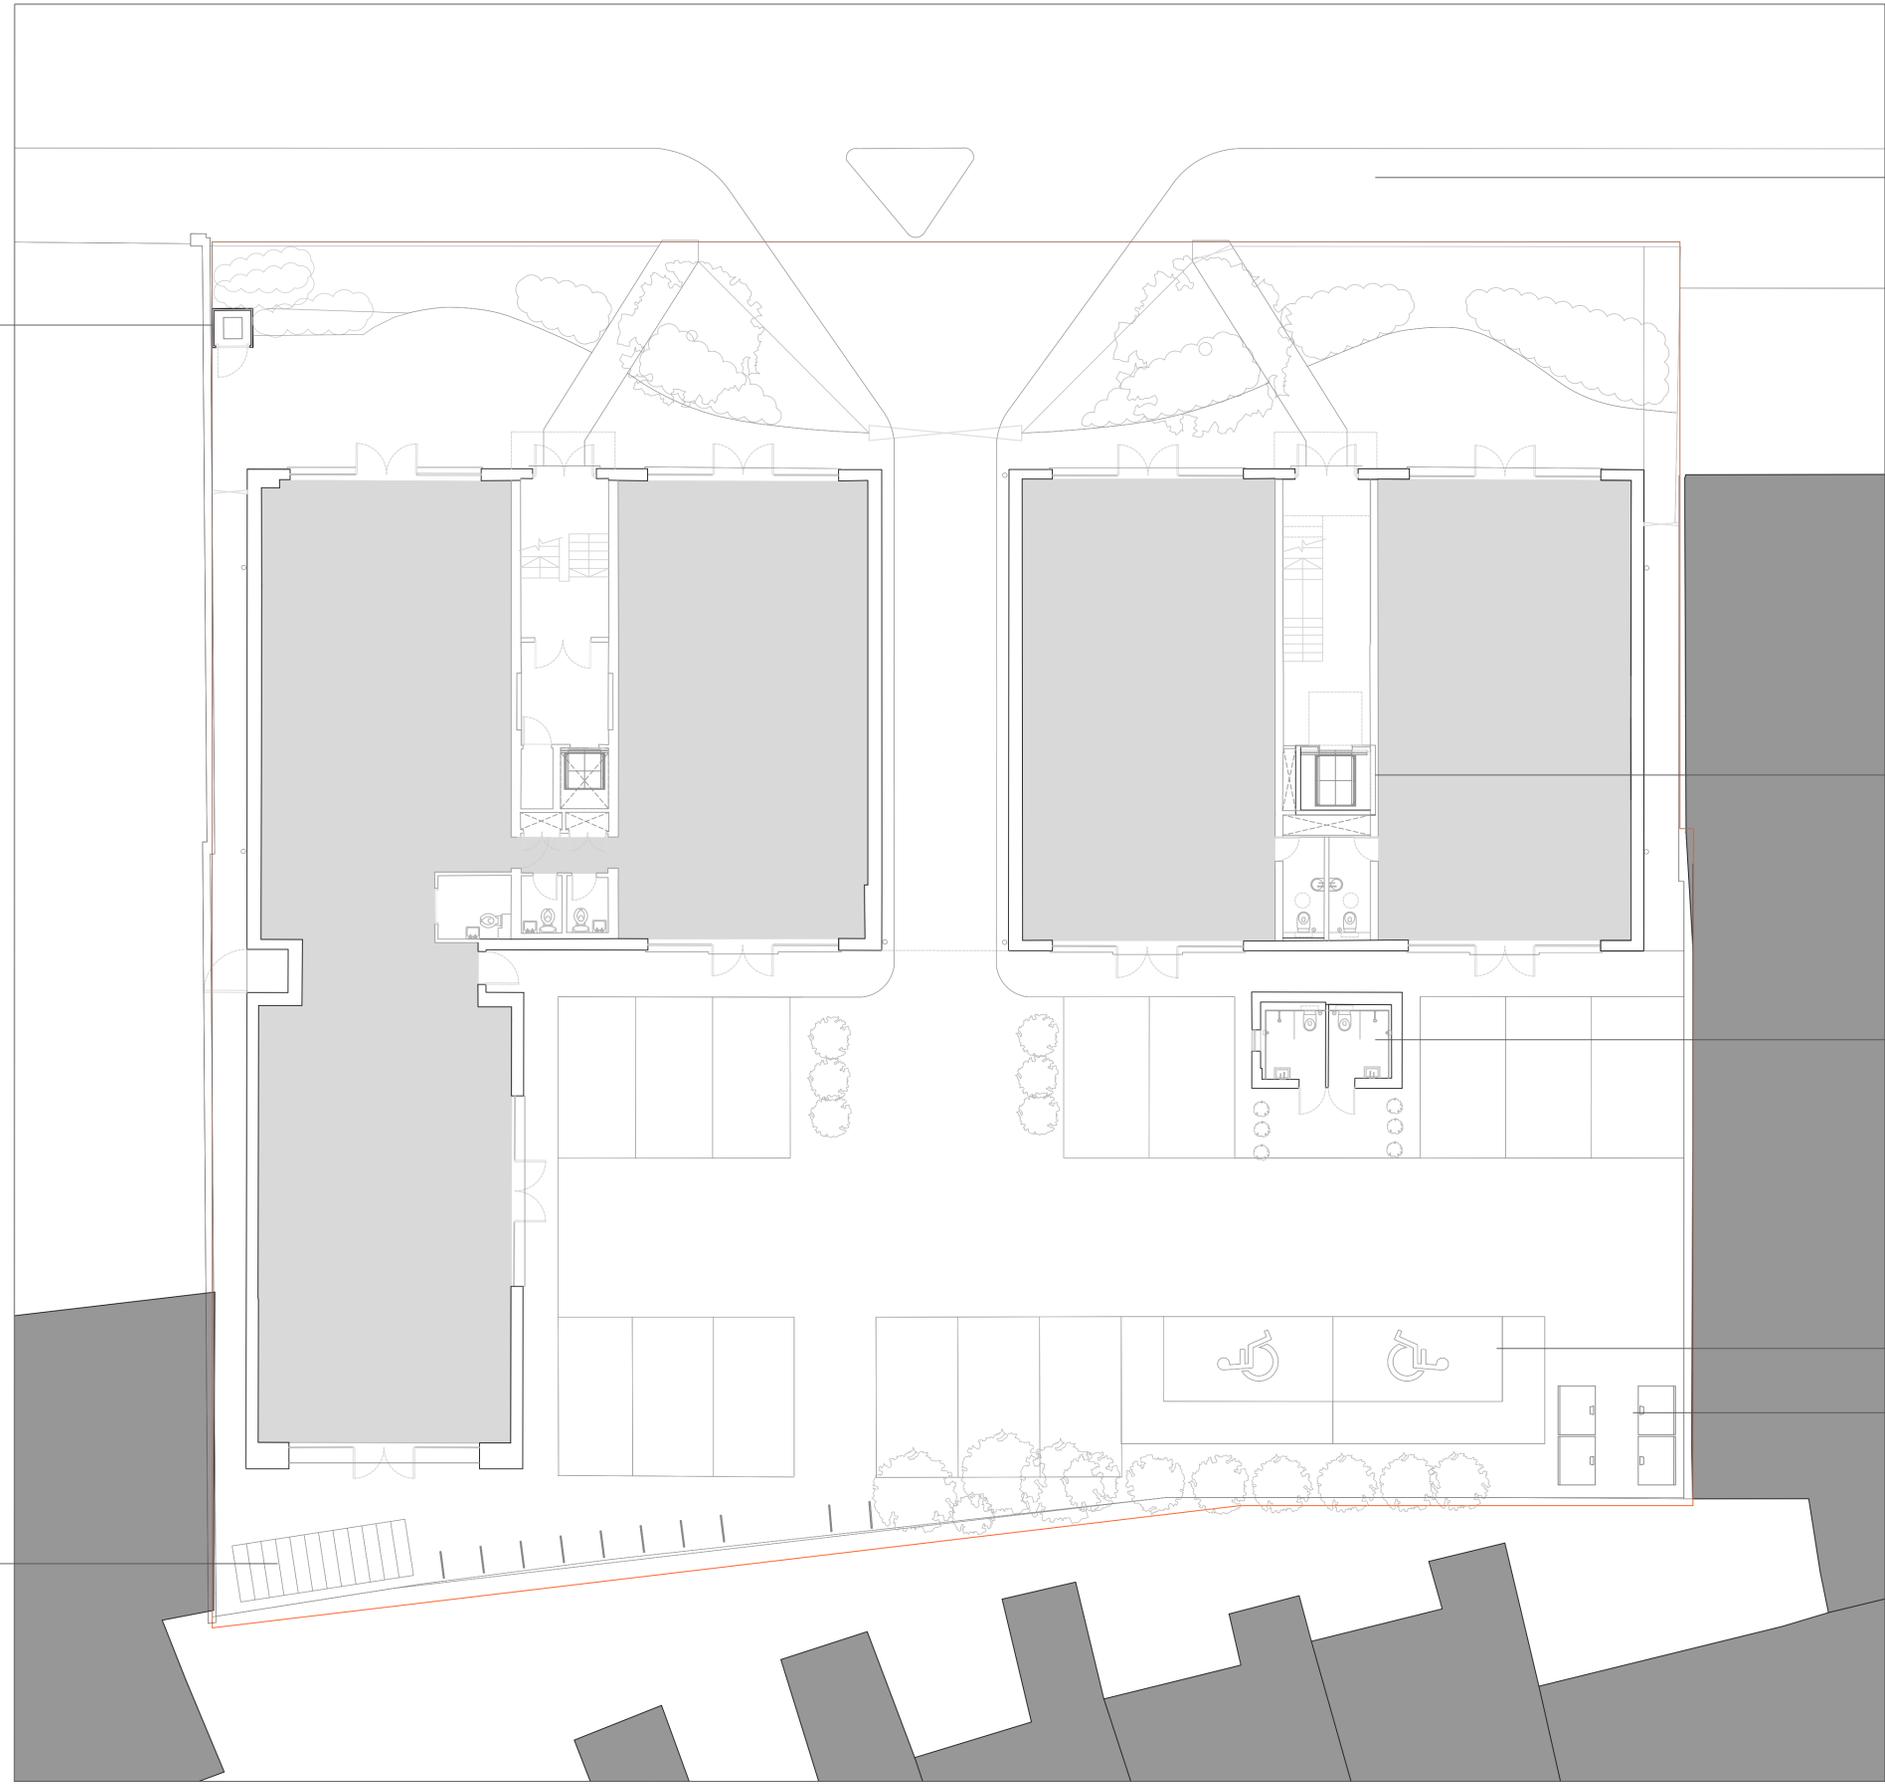

New DDA Lift


Shower rooms / WCs to be added in existing 1 storey building

Accessible parking spaces

Bins

Bike store 12 cycle spaces

PL3 Section 73 Planning Submission	100524	RM	MM
PL2 Section 96 Planning Submission	070224	SS	MM
PL1 Bin store repositioned.	241023	SS	MM
PL0 Planning Submission	090823	SS	MM
Rev Description	Date	By	Chk

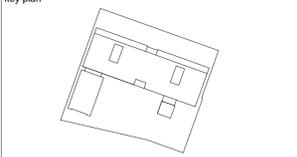

Mike McMahon Studio

The Bell Tower, 20 Great Peter St.
 Westminster, London, SW1P 2BU
 Tel 020 7088 8045
 www.mikemcmahonstudio.com

client
 Universal Consolidated Group

project
 Royalty Studios

drawing title
 GENERAL ARRANGEMENT
 PROPOSED PLAN
 GROUND FLOOR PLAN

drawing no
MMM-RST-05-1-100

01	Proposed Plan	
05-1-100	Ground Floor Plan	1:100 @A1

