


version	date	author	version notes
C1	31.03.16	LH	Construction Isse

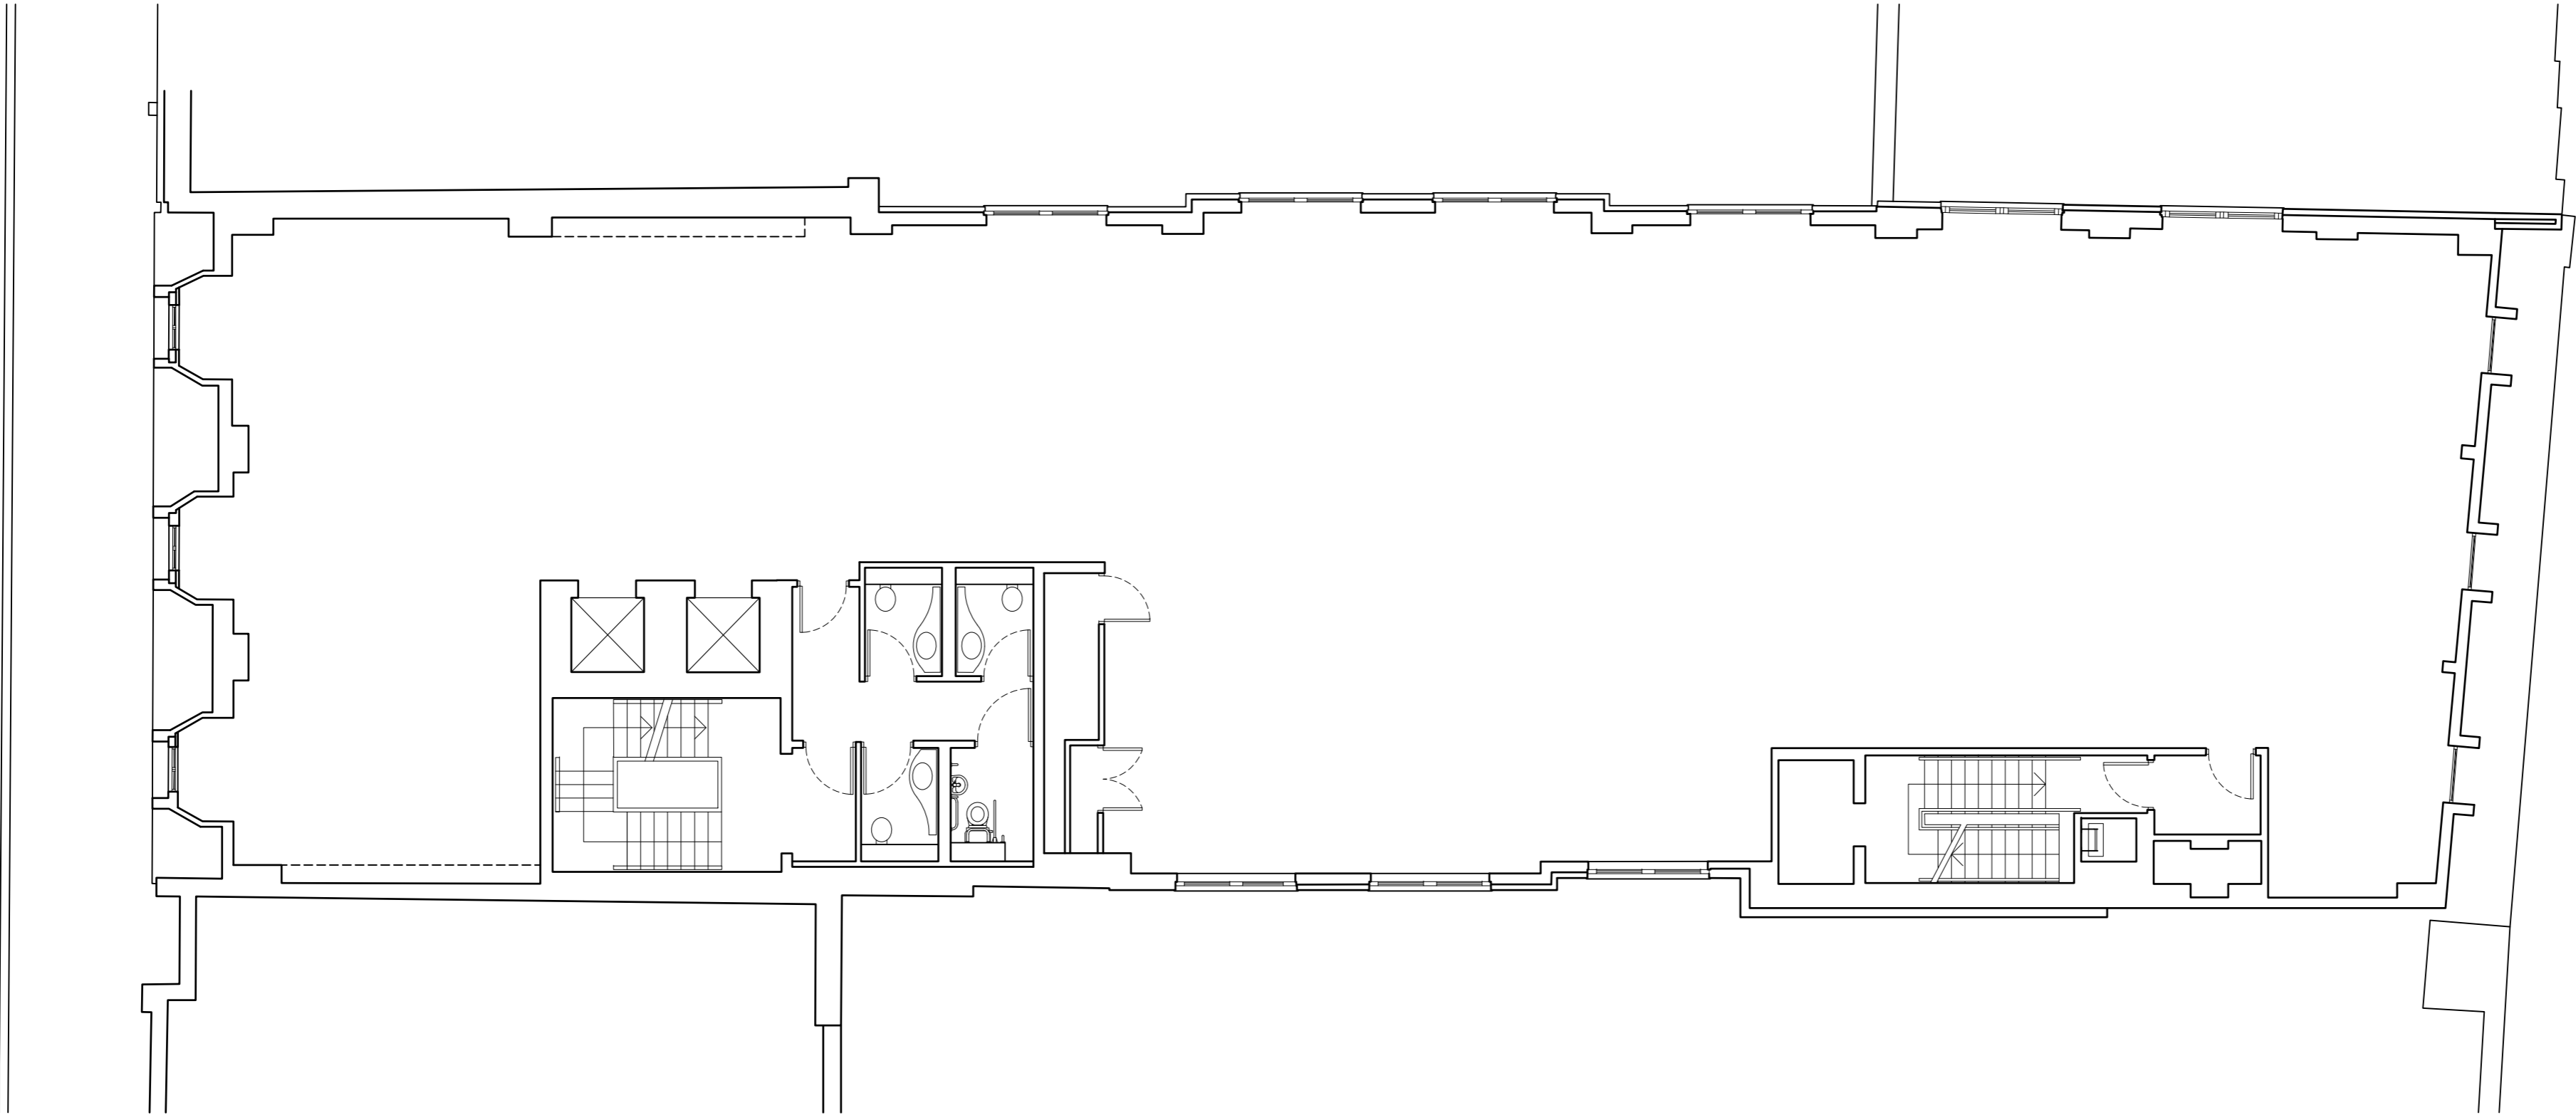

AREA DISCLAIMER: All areas stated on this drawing are approximate, relate to the current state of design based on the information available at the time of its preparation and are subject to independent verification. Areas may vary because of (eg) survey, design development, construction tolerances, statutory requirements and/or of re-definition of the areas to be measured. Any decision to be made on the basis of the figures stated should include for due allowance for variation inherent in both the design development, building survey, rights of light and the build process.

status
CONSTRUCTION (Design Intent)



project
4th Floor, 12 Henrietta Street, WC2

title
Existing Plan

scale 1:100 @ A2 date 25.01.16 author LH job no. 1383-F0-104 ver. C1

DO NOT SCALE FROM THIS DRAWING : Verify all dimensions on site
© Orbit Architects 83 Blackfriars Road, London SE1 8HA t. 020 7593 3380 w. www.orbitarchitects.com e. info@orbitarchitects.com