


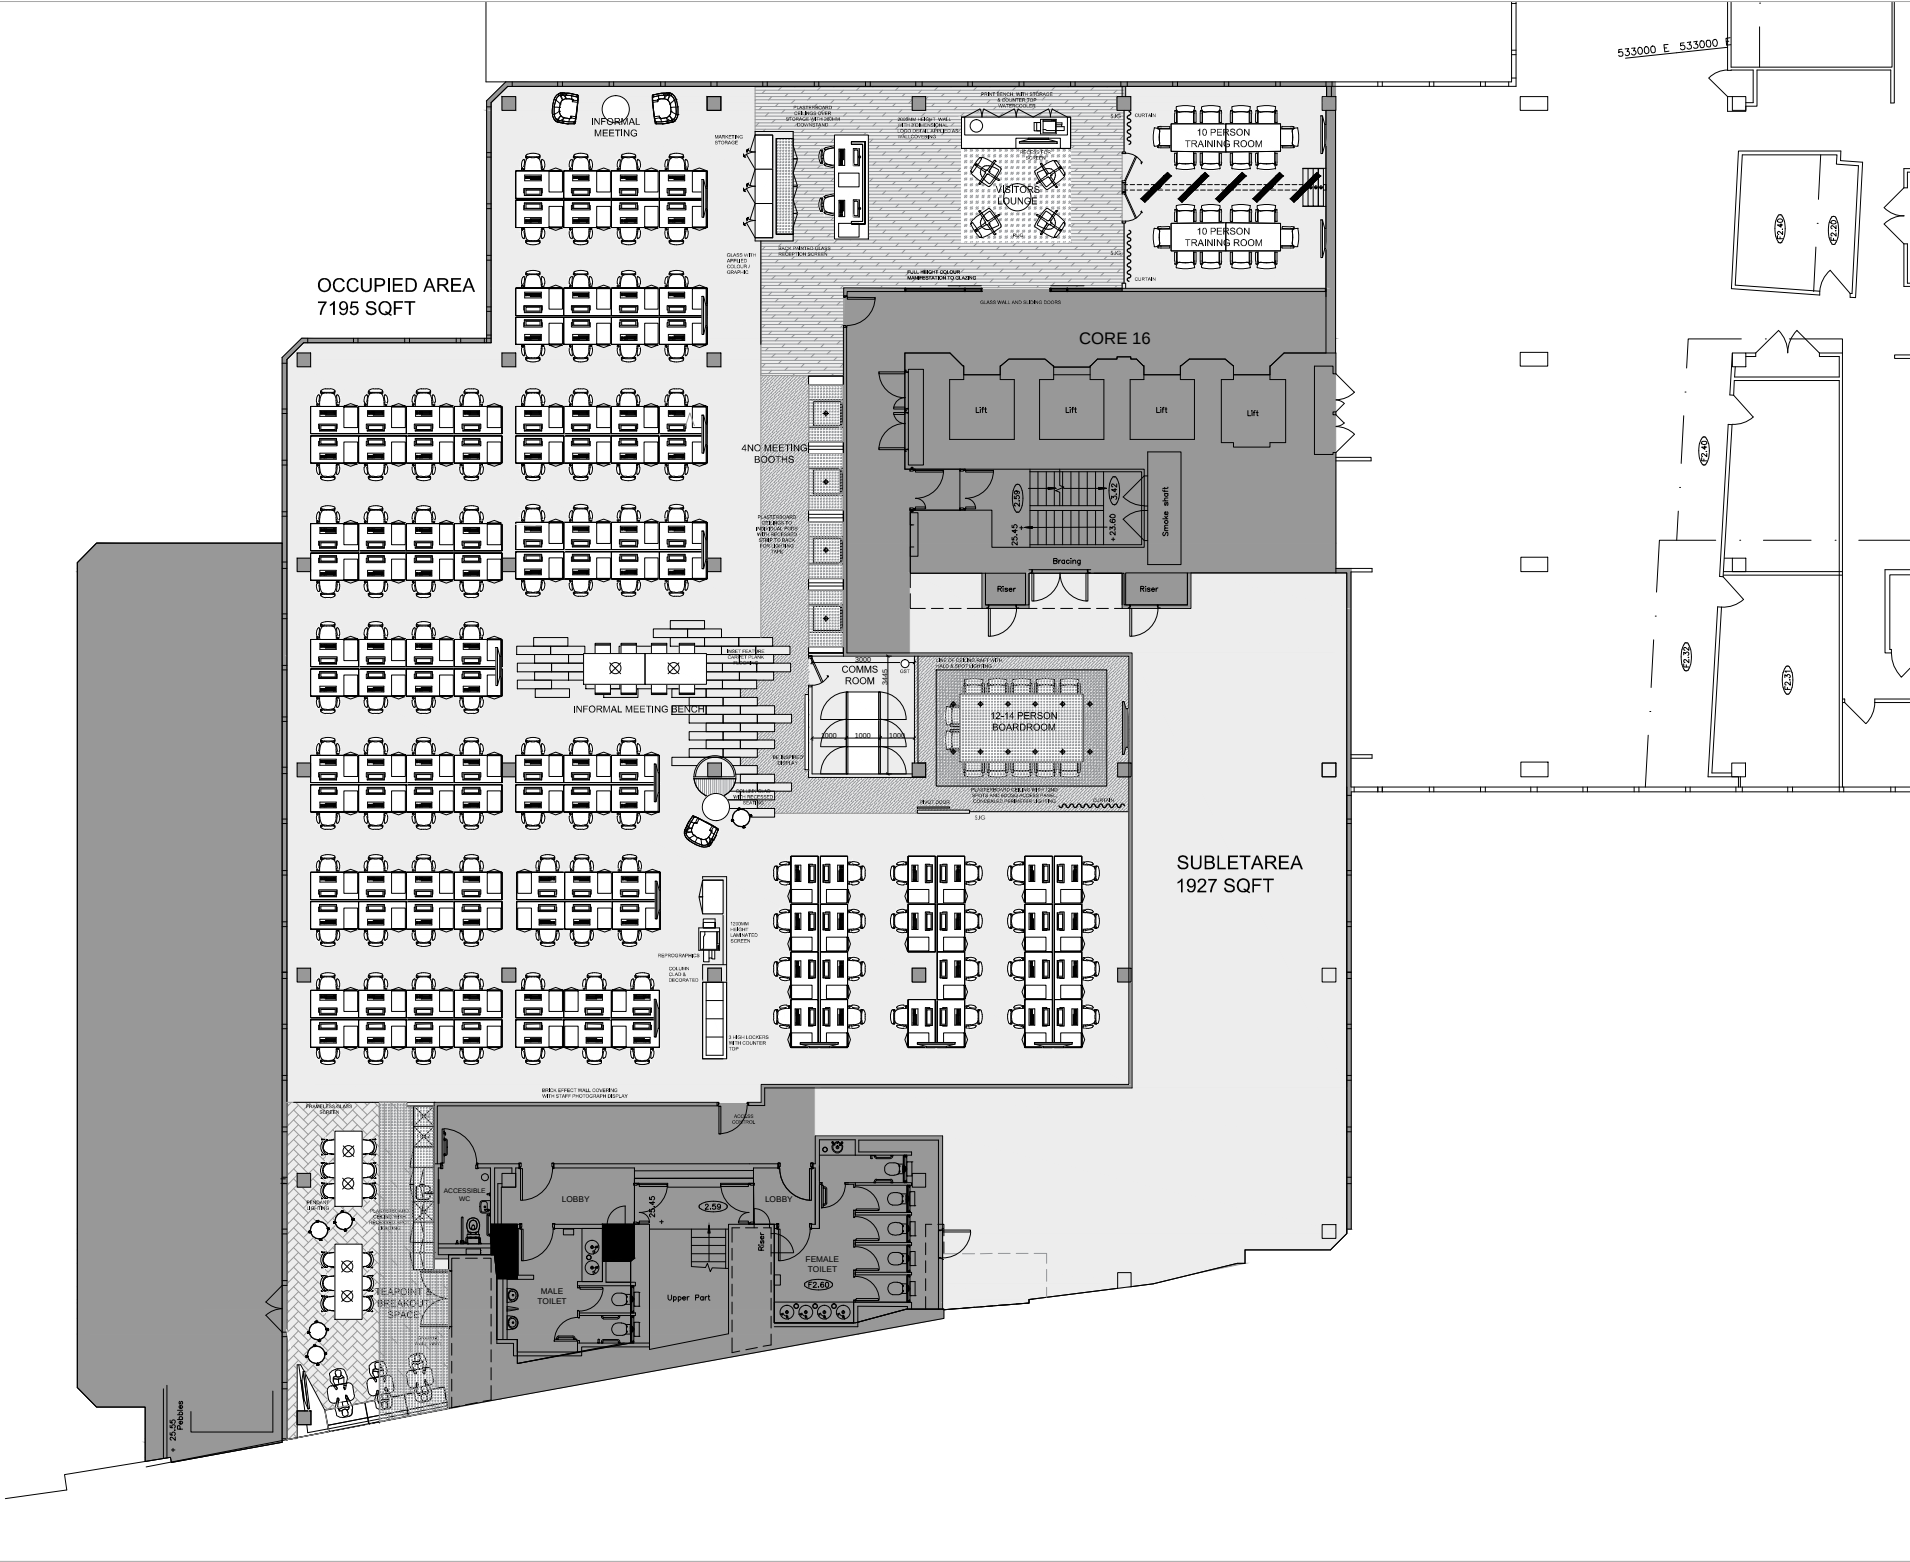

SCHEDULE OF ACCOMMODATION

RECEPTION	01
CLIENT LOUNGE	01
12-14 PERSON BOARD ROOM	01
10 PERSON TRAINING ROOM	02
2 PERSON MEETING BOOTHS	04
INFORMAL MEETING AREA	03
OPEN PLAN 1400	121
TEAPOINT	01
REPROGRAPHICS BENCH	01
COMMS ROOM	01
MARKETING STORE SPACE	01

This should be used as artistic representation only and should not be interpreted as the finished article
- Space & Solutions 2016

DATE: June 2016
CLIENT: Matchtech
DWG NO: 16024.05.GA.E

SCALE: NTS
BUILDING: Cottons Centre, Tooley St, London
LEVEL: 05