


SECOND FLOOR PROPOSED
PLAN VIEW

ALDRSGATE STREET

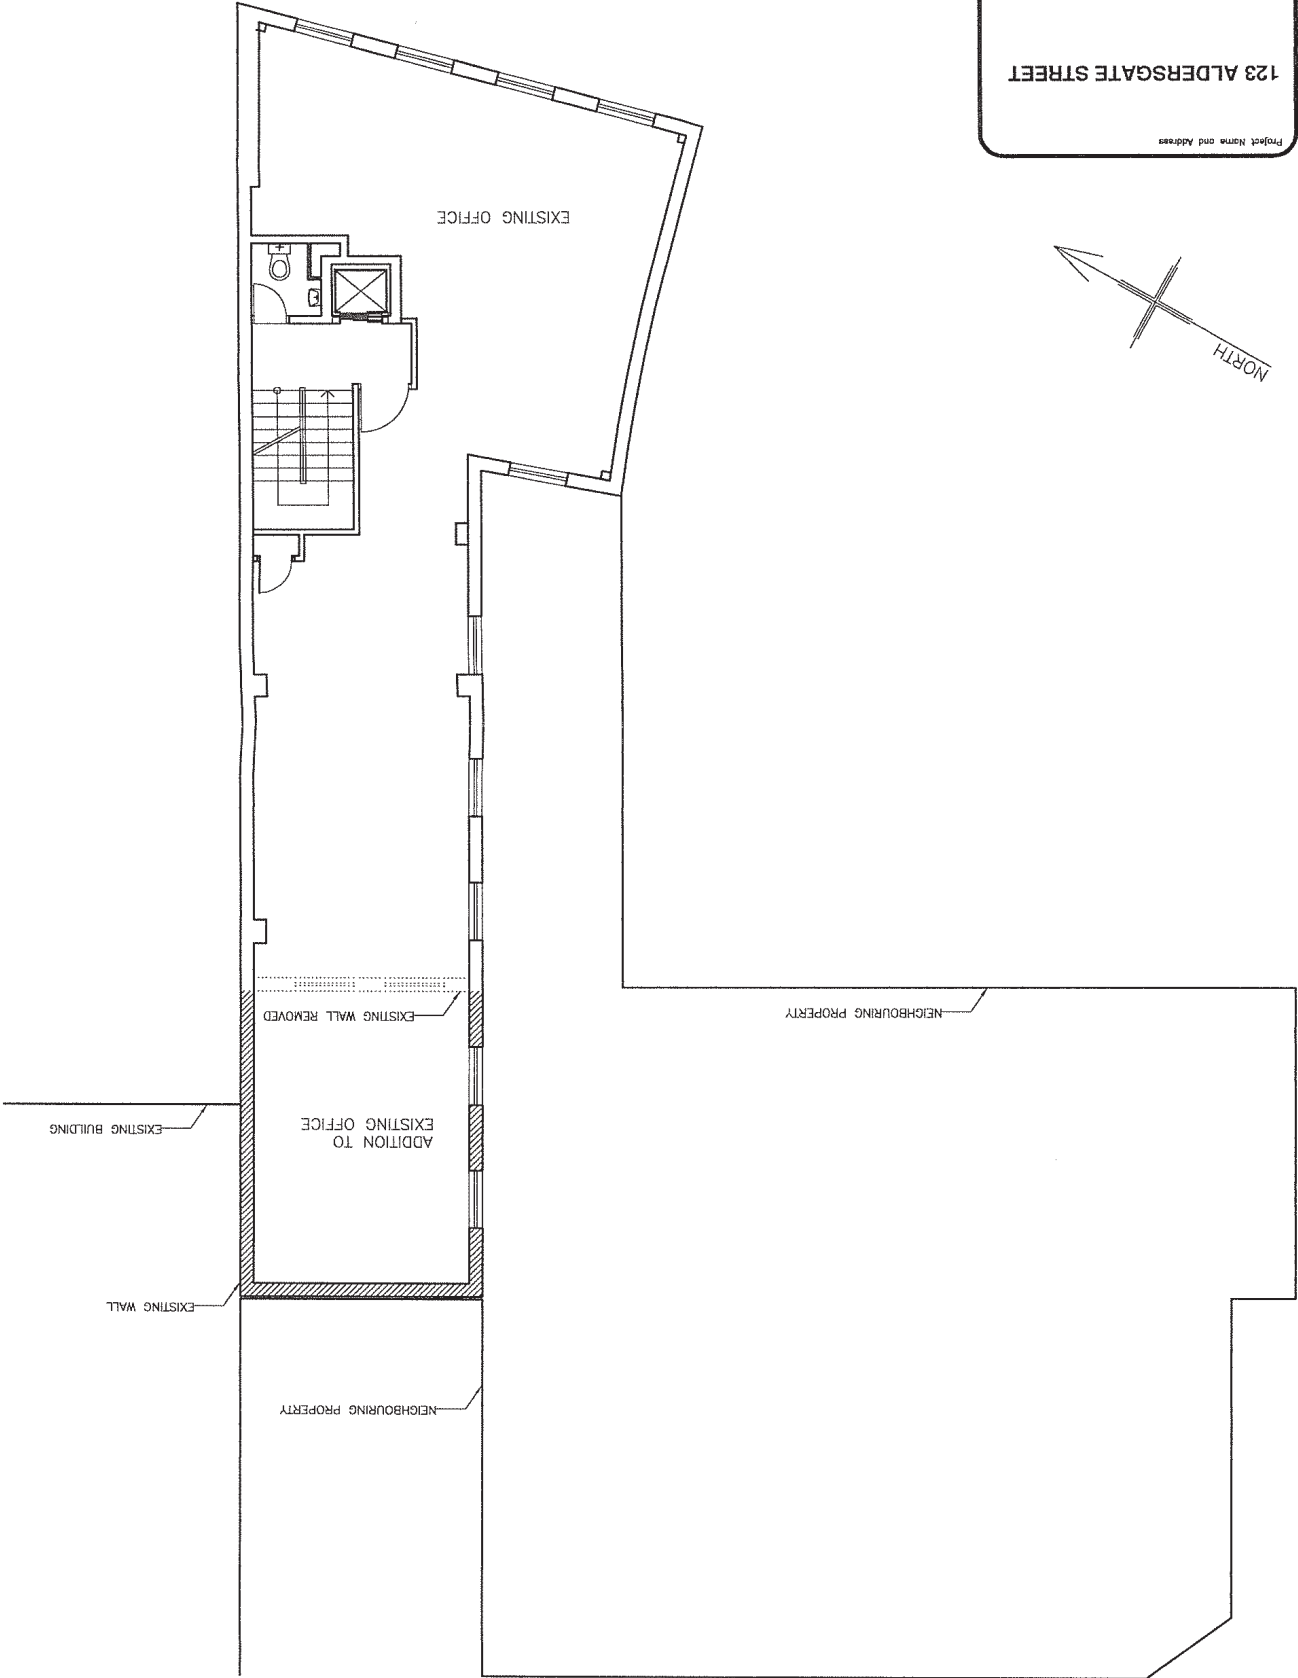

Scale	1:100
Date	10/2006
Project	10/06/07
Sheet	Proposed 2nd floor

Project Name and Address
123 ALDRSGATE STREET

