


All dimensions to be verified on site before work commences. All design work and drawings are for indicative purposes only

DO NOT SCALE OFF THIS DRAWING

Subject to building regulations, fire regulations and statutory approvals.

Drawings to be read in conjunction with Action Workspace schedules and specs according to drawing issue sheet.

All design work in this drawing is Copyright © 2018 Action Workspace. All rights reserved. Any unauthorised copying, lending or distribution will constitute an infringement of copyright.

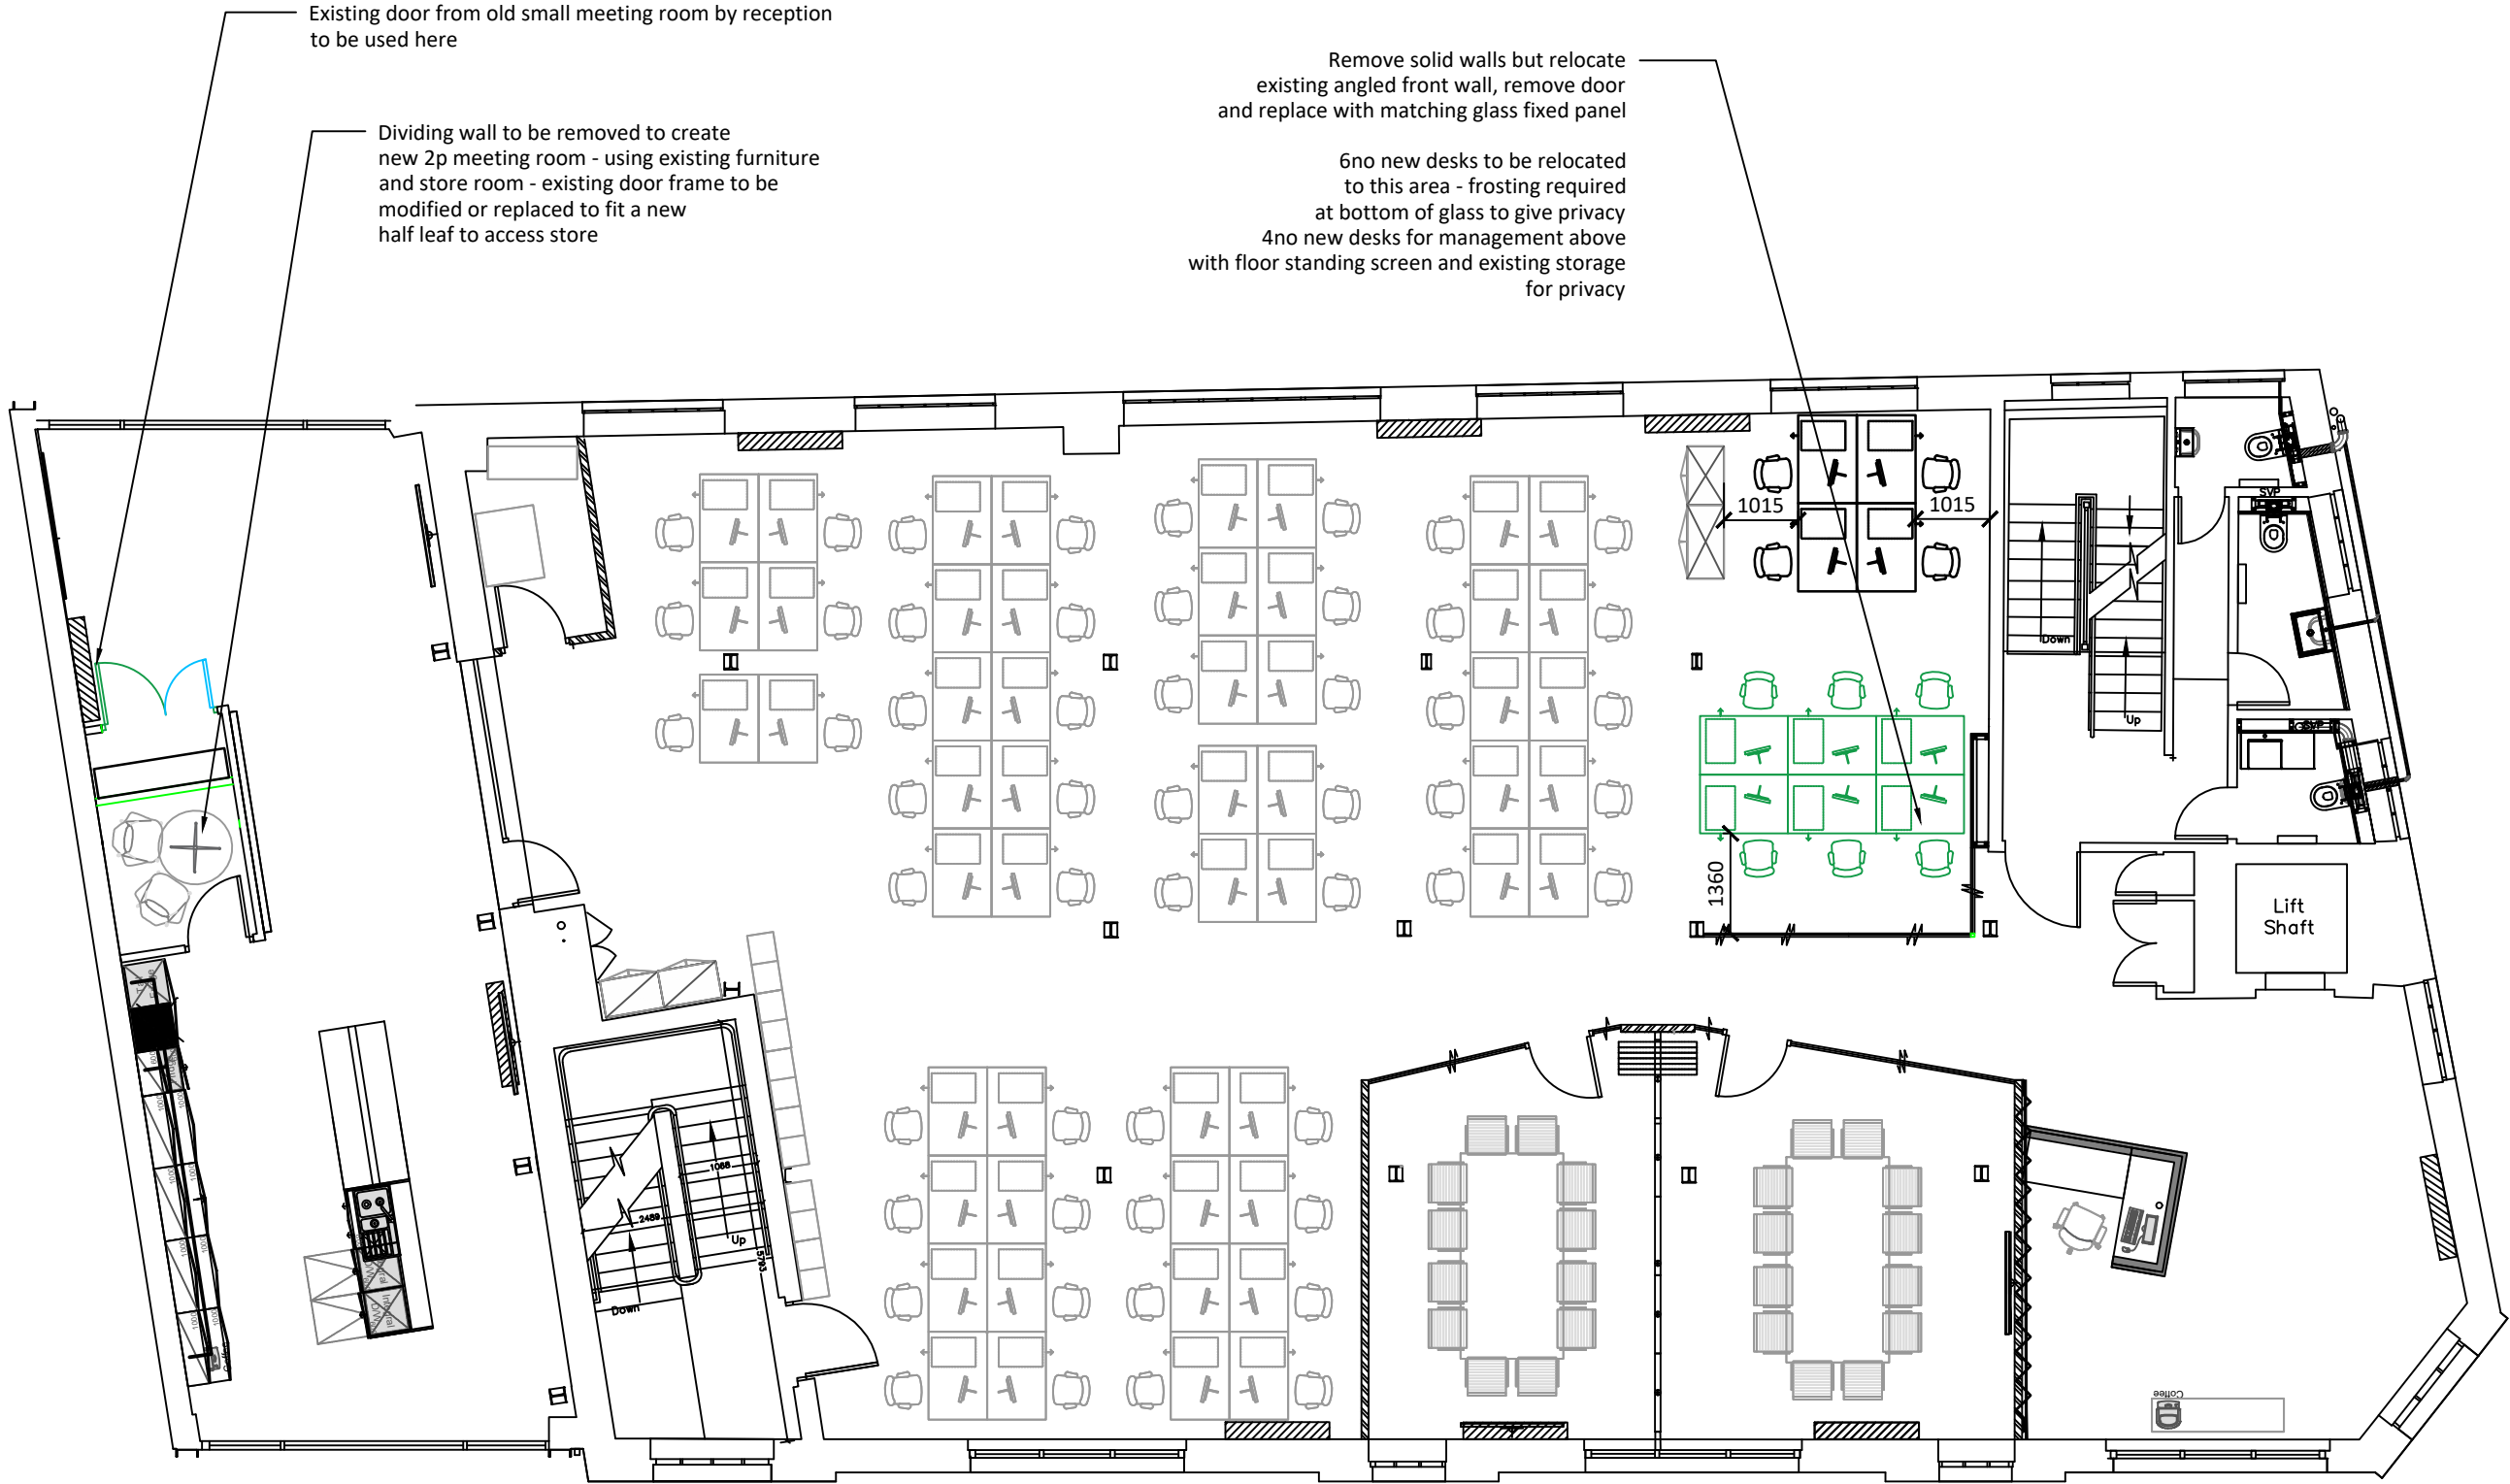

C	For Information	09.10.18
B	For Information	01.10.18
A	For Information	12.06.18
Rev	Details	Date

PRODUCED BY:

**W** | ACTION  
WORKSPACE

63 Victoria Road Burgess Hill RH15 9LN  
Tel: +44(0)1444231333  
Fax: +44(0)1444231336  
Email: [info@actionworkspace.co.uk](mailto:info@actionworkspace.co.uk)

Client  
Planning Inc

Project  
90 Union Street - Updates to layout

Drawing Title  
General Arrangement Plan  
Level 02

Scale	1:100@ A3	Date	12.06.18
Dwg. No	A01	CAD. No	DN7700_02_GA
Issue	FOR INFORMATION	Rev	C
		Drawn by	LH

© Action Workspace 2018

