


PRINT AT A3 PAPER SIZE  
DRAWING 3a - SECOND FLOOR


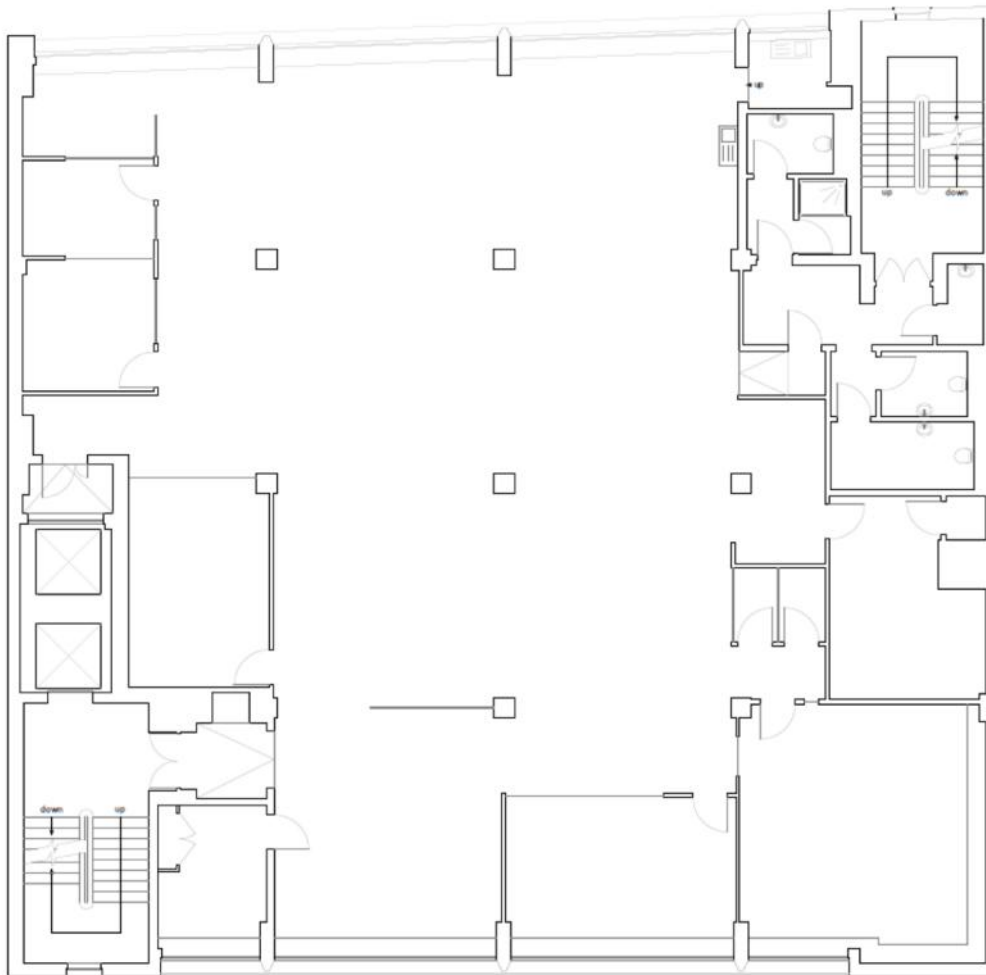


PLEASE CALL 020 7479 4855 FOR ASSISTANCE

WARNING: IF YOU SEE THIS MESSAGE THIS DOCUMENT HAS BEEN PRINTED INCORRECTLY

GEE STREET

Magnolia Square Limited 57 Rutland Place London W1T 1JL 020 7479 4855	Job Title: <b>Second Floor</b>	Notes: All works to be carried out in accordance with current building regulations. All dimensions / levels to be checked and verified on site before commencing any work and any discrepancies to be reported to the office immediately. This drawing to be read in conjunction with contract documents, project working drawings, specifications, all consultant / specialist drawings, details and specifications.	Scale: 1:100@A3	Drawn: MZ
	Site Address: 63 Gee Street London EC1V 3RS		Date: Jul 16	Job No: 10774
			Drawing No: 3a	Rev: B

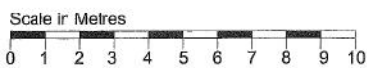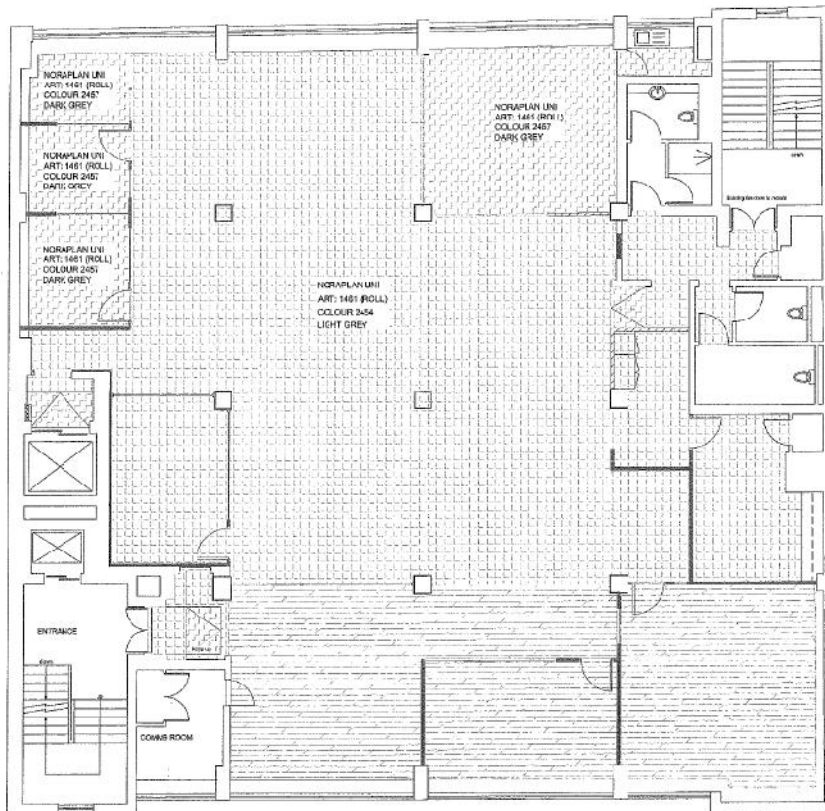

KEY	
	NORAPLAN LITE ART: 1461 (ROLL) COLOUR 2467 DARK GREY
	NORAPLAN LITE ART: 1461 (ROLL) COLOUR 3434 LIGHT GREY
	14mm Beon 3-strip Oak Finish Laccobond Hardwood Floating Strip Flooring

Revision	Date	Description
1	10-10-2011	ISSUE FOR CONSTRUCTION REVISED FLOOR FINISHES PLAN FORWARDED TO BS BY EMAIL DATED 10-09-2011

**PROPOSED FLOOR FINISHES**

**INNOVATE SPACE**  
 10th Floor  
 100 Old Broad Street  
 London EC2N 1JX  
 Tel: 020 7626 3000  
 www.innovatespace.co.uk

**project ref.**  
 ISL 790

**drawing no.**  
 ISL/0999/026

**scale**  
 1:50 @ A2

**drawing by**  
 MW

**date**  
 07.09.2011



