

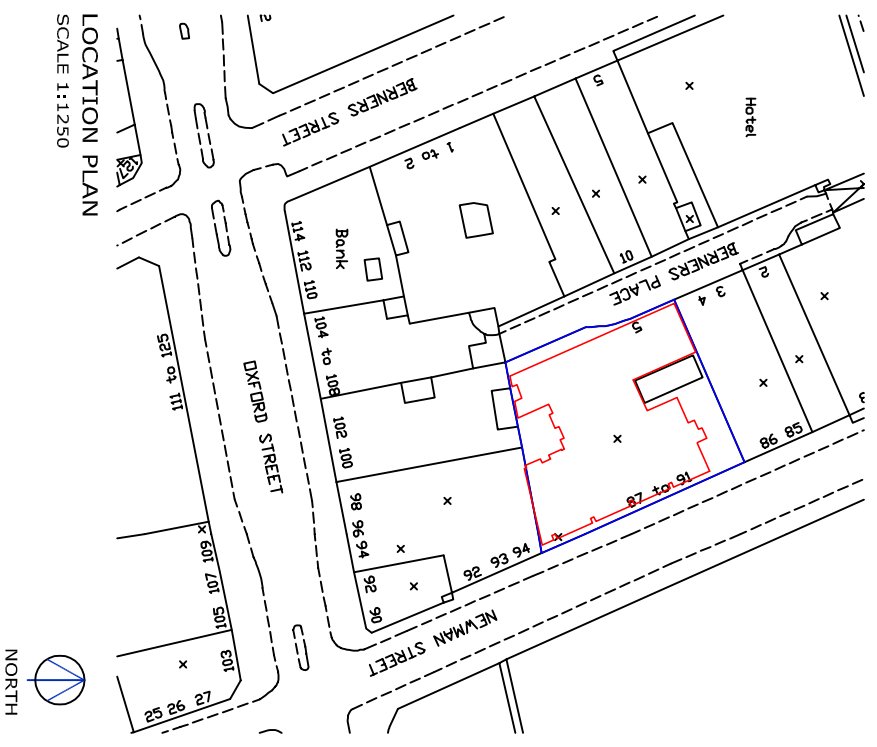


NORTH

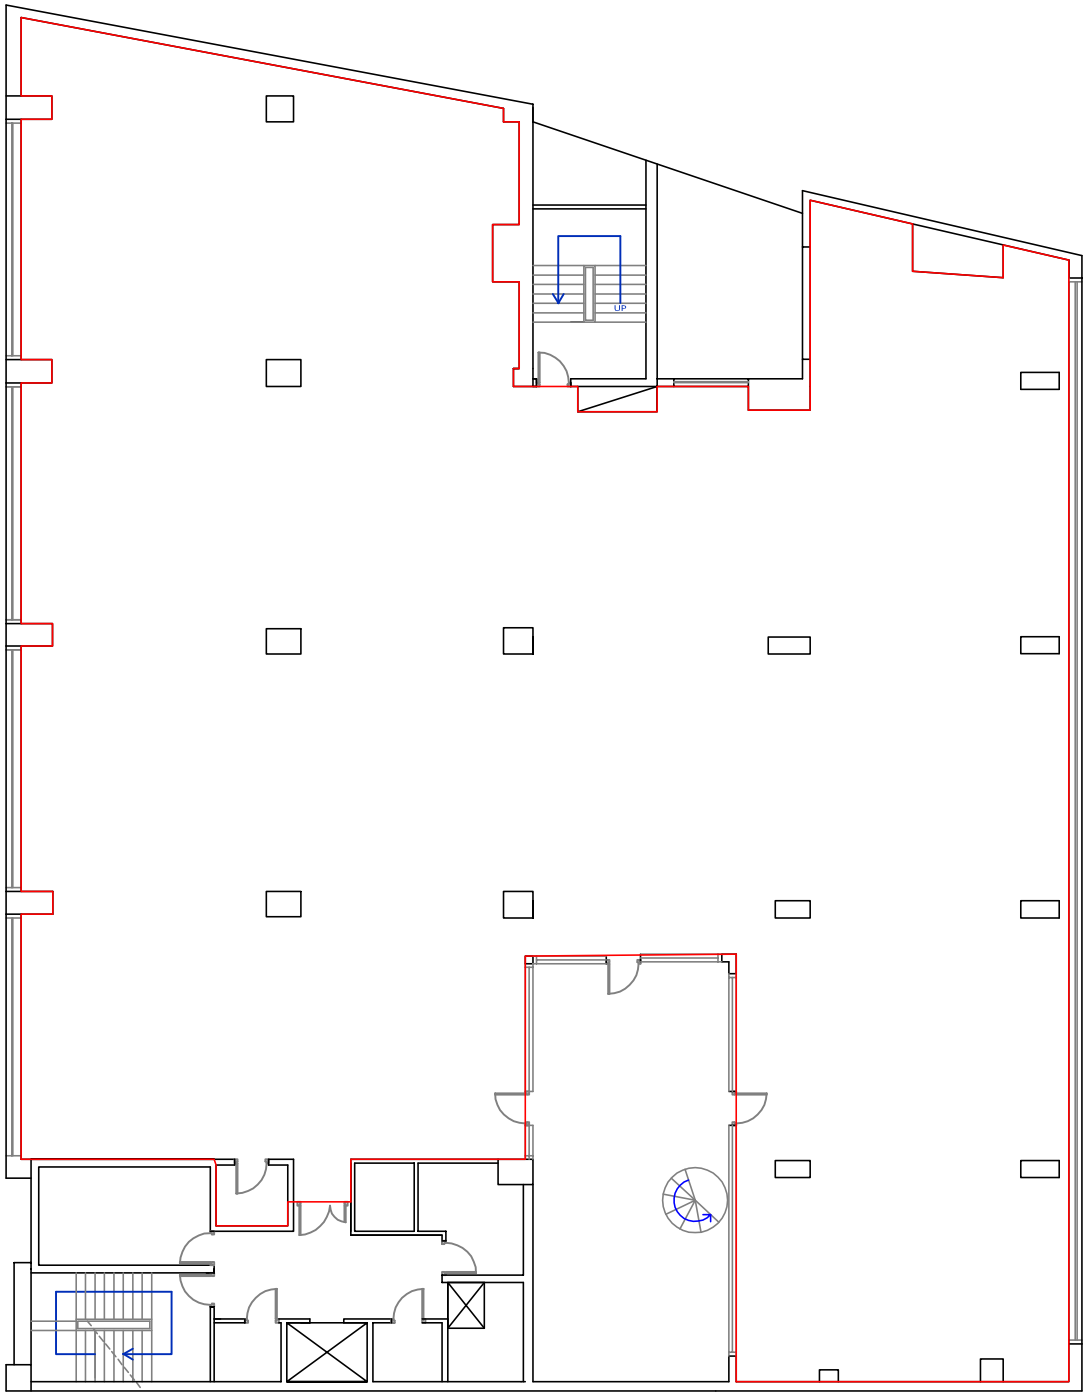

LOCATION PLAN
SCALE 1:1250

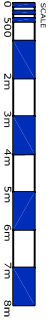

client LAZARI GP LTD	address 87-91 NEWMAN STREET LONDON W1	location FIRST FLOOR LEASE PLAN	date AUG 2011	scale 1:200 on A3
			dwg. no. MM050/87-91/1	revision

THIS DRAWING IS FOR INFORMATION ONLY. DO NOT SCALE. ALL DIMENSIONS TO BE CHECKED ON SITE.