

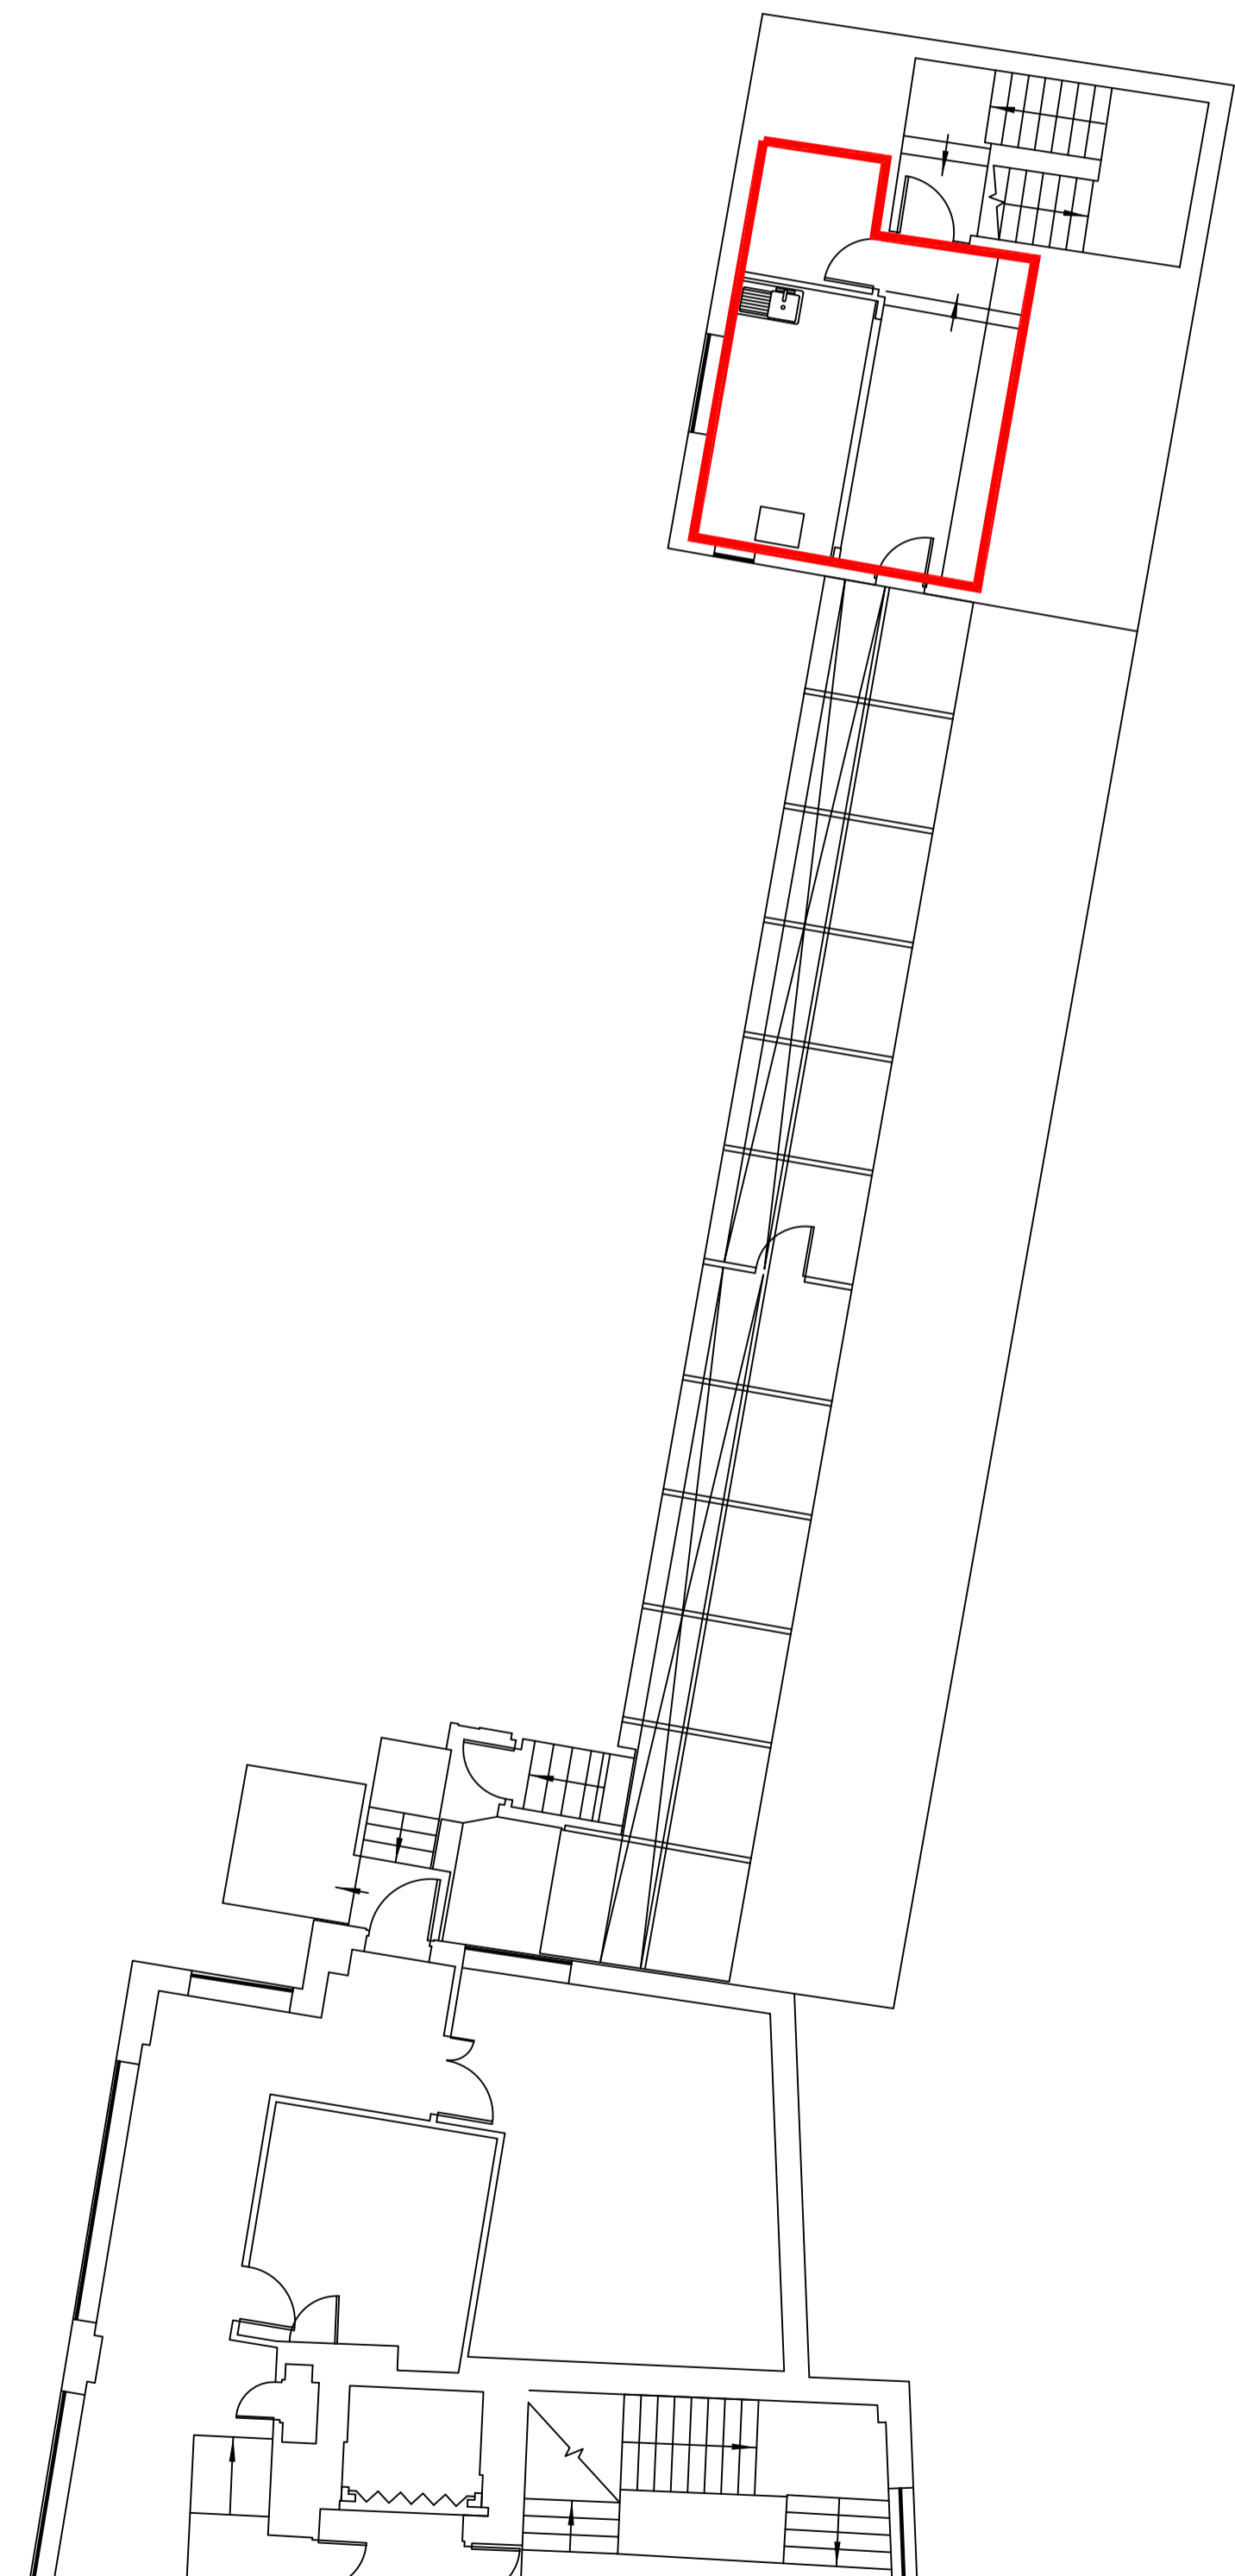
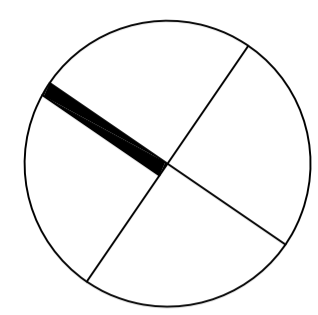


Due to the inherent instability of paper materials, drawings plotted on paper may be stretched or distorted. Dimensions scaled from paper plots should therefore be treated with caution.
 This drawing is issued for lease registration purposes only and further copies should be printed under the appropriate license.
 This drawing contains Ordnance Survey data which has been reproduced with the permission of the Controller of Her Majesty's Office. Crown Copyright 2003

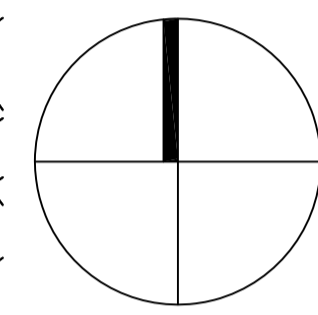

FOURTH FLOOR - LAYOUT PLAN
 SCALE 1:200

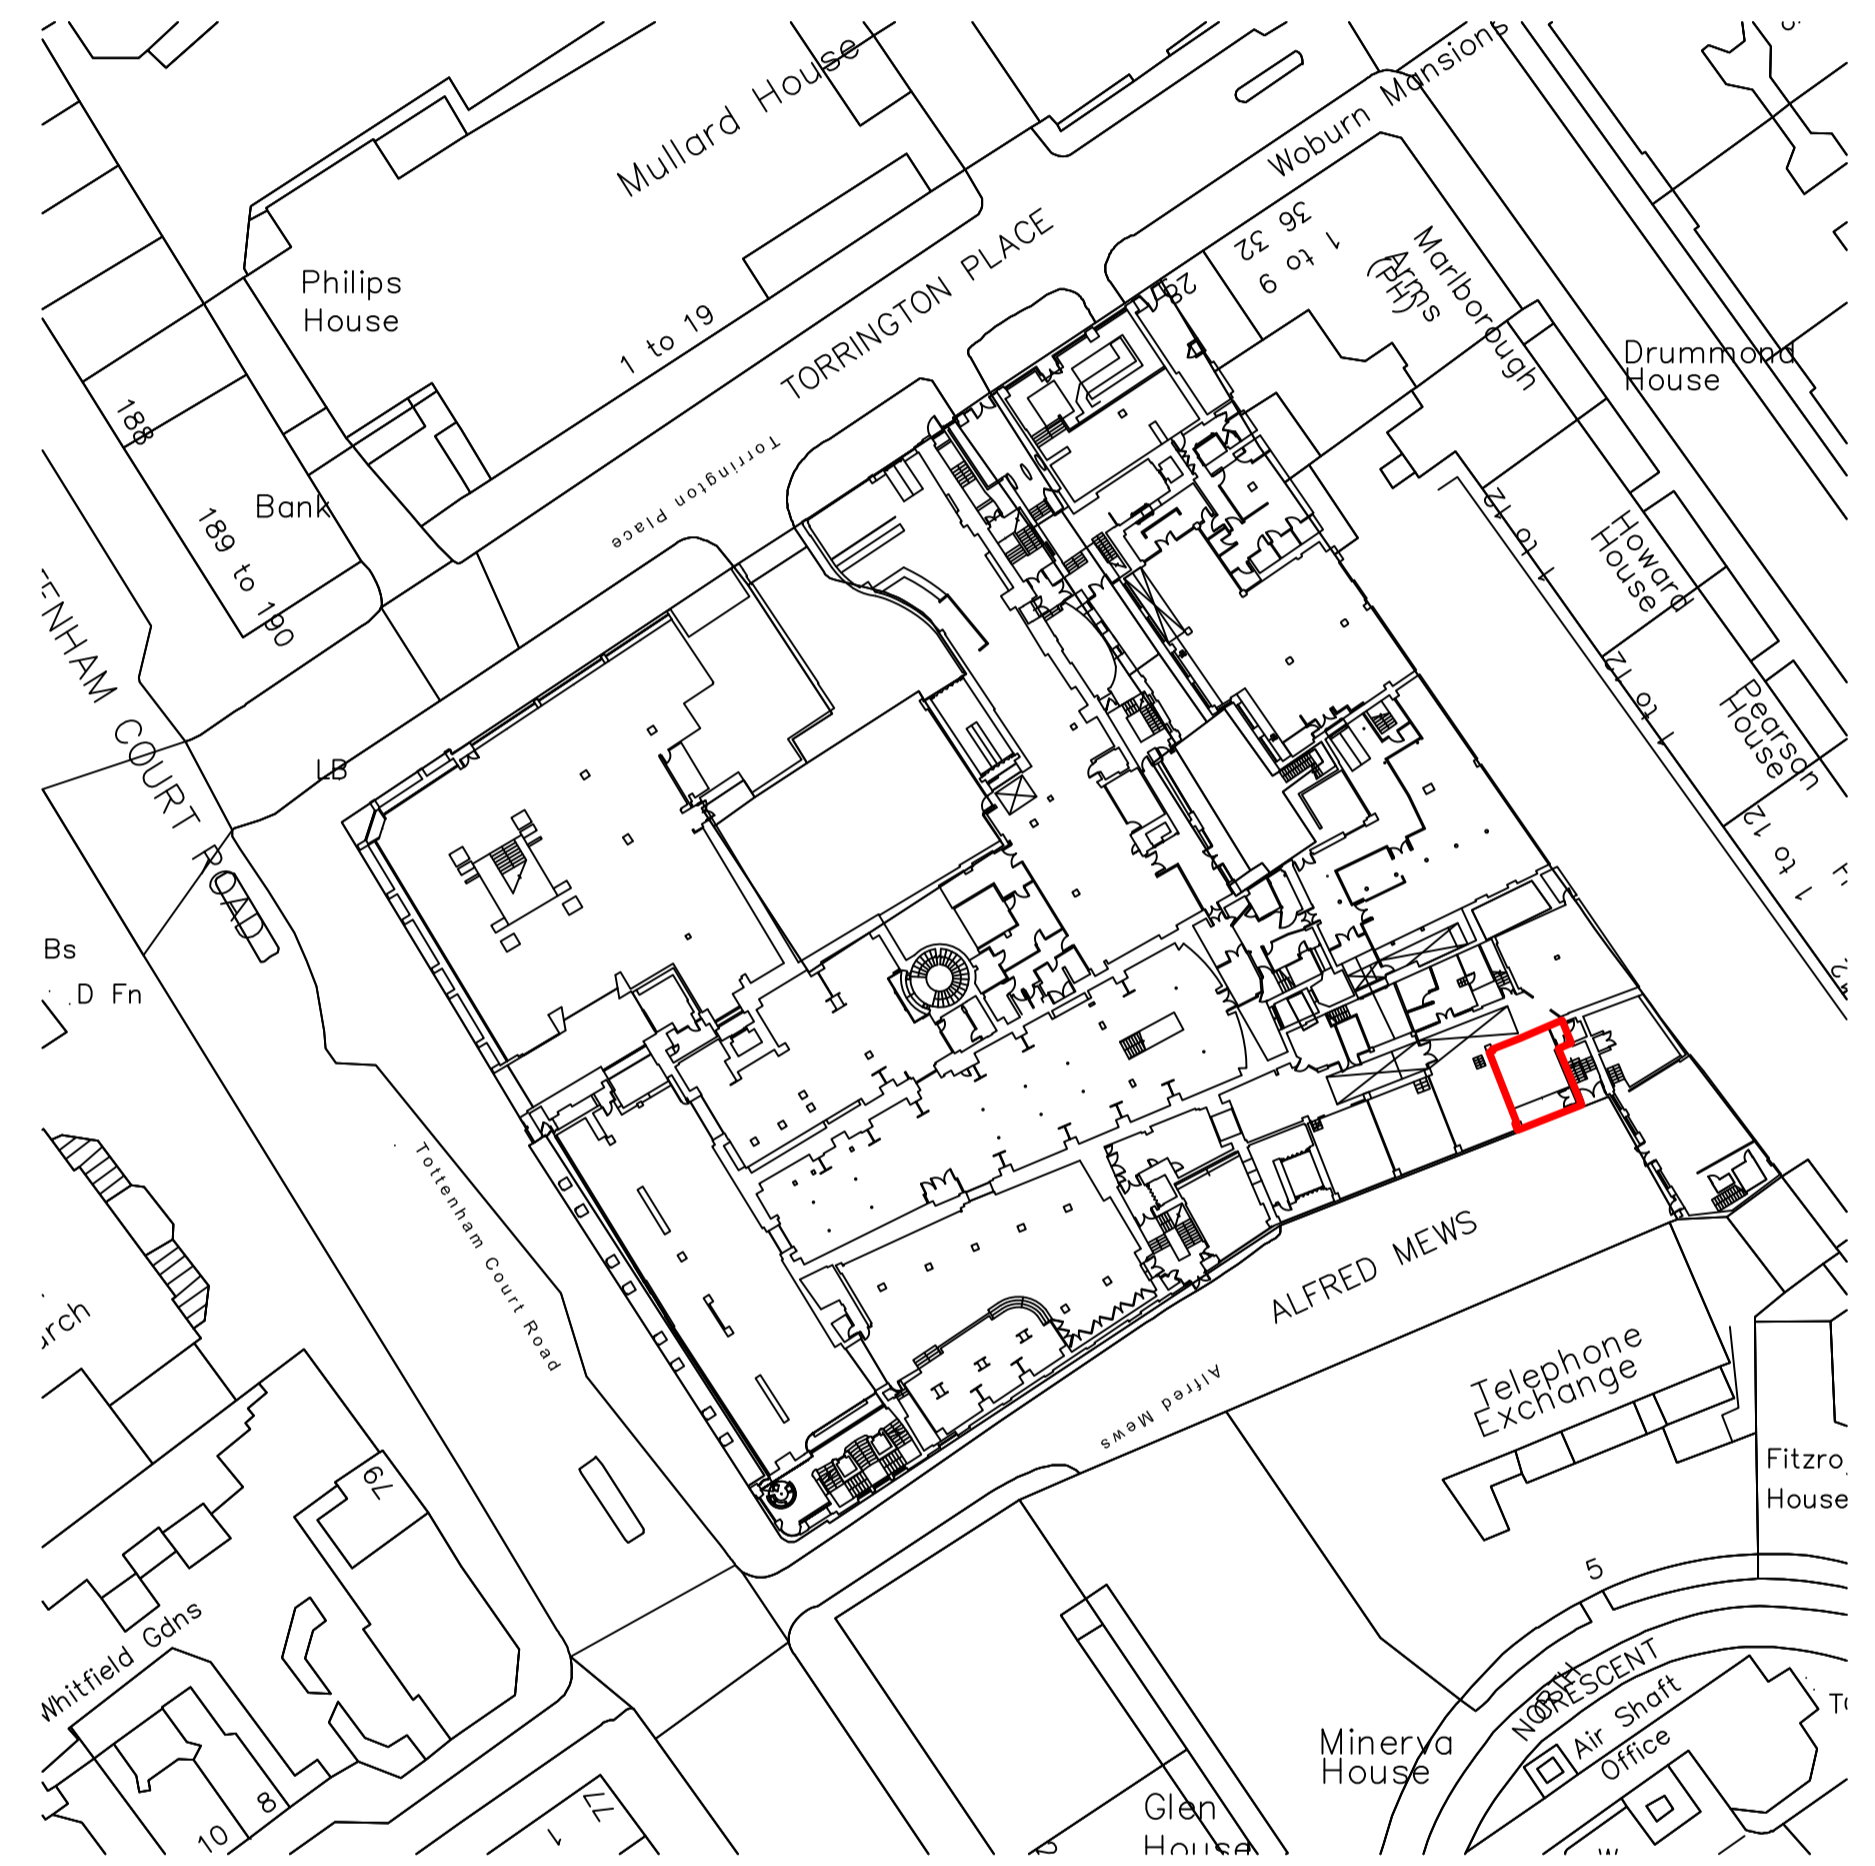

LOCATION PLAN
 SCALE 1:1250

CLIENT Threadneedle Pensions Limited
PROJECT Betty TV, 196 Tottenham Court Road
DRAWING Fourth Floor Lease Plan

DRAWN AL
SCALE Varies
DATE Oct 2015



PROJECT No. 25712
DRAWING No. LP104
REV A