


NOTES:

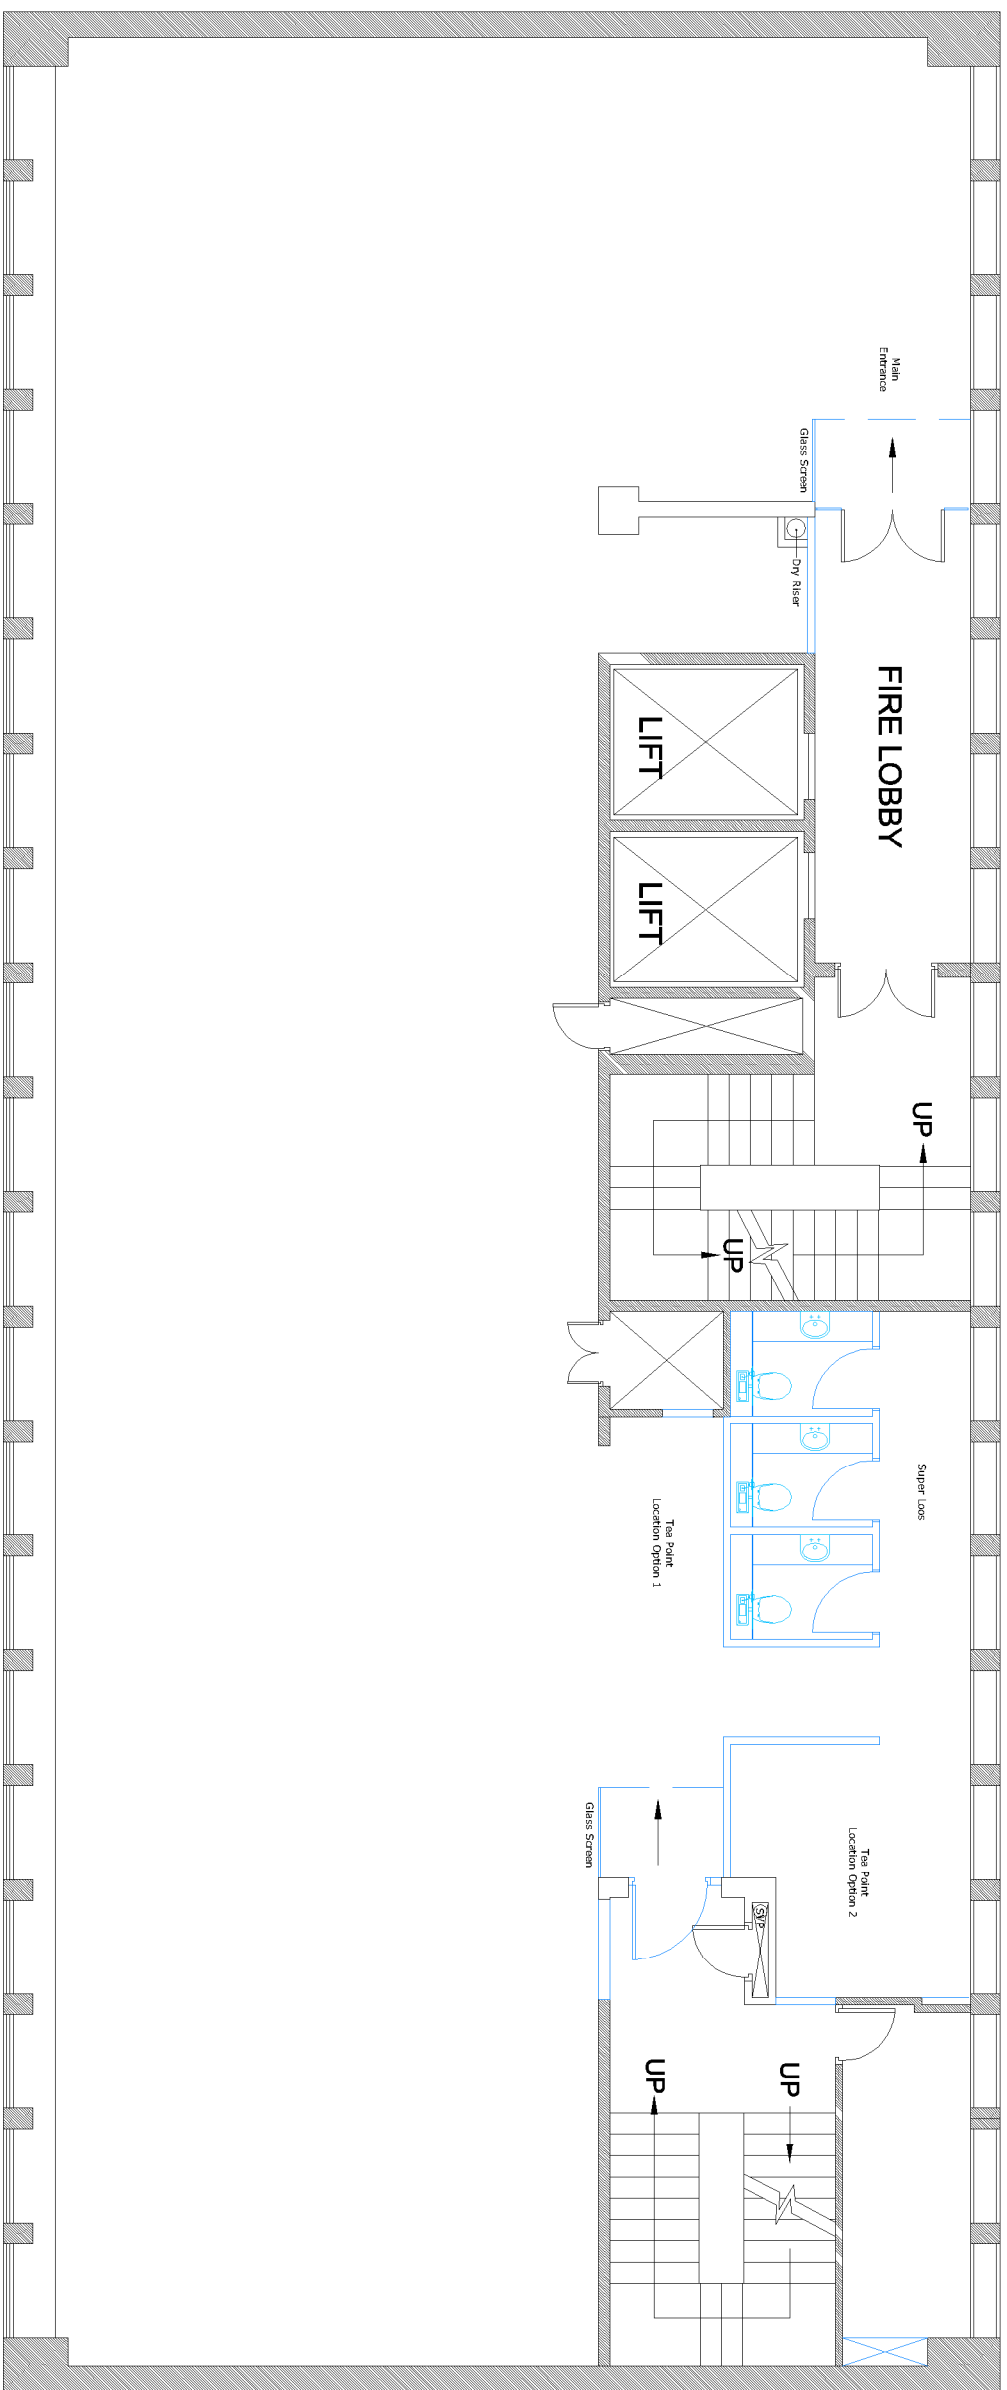

Rev	Date	Revisions	By	Ch'd
-----	------	-----------	----	------

FOR INFORMATION

Drawing Status
 Project Title
 Holborn Tower
 137 High Holborn, London EC

Drawing title
 Office Option 2 - CAT A
 2nd Floor

Sheet	Scale	Date	Drawn	Ch'd
A1	1:50	11.06.14	AS	SW
Project no 2659				
Drawing no				
				Rev
				A