




NORTH

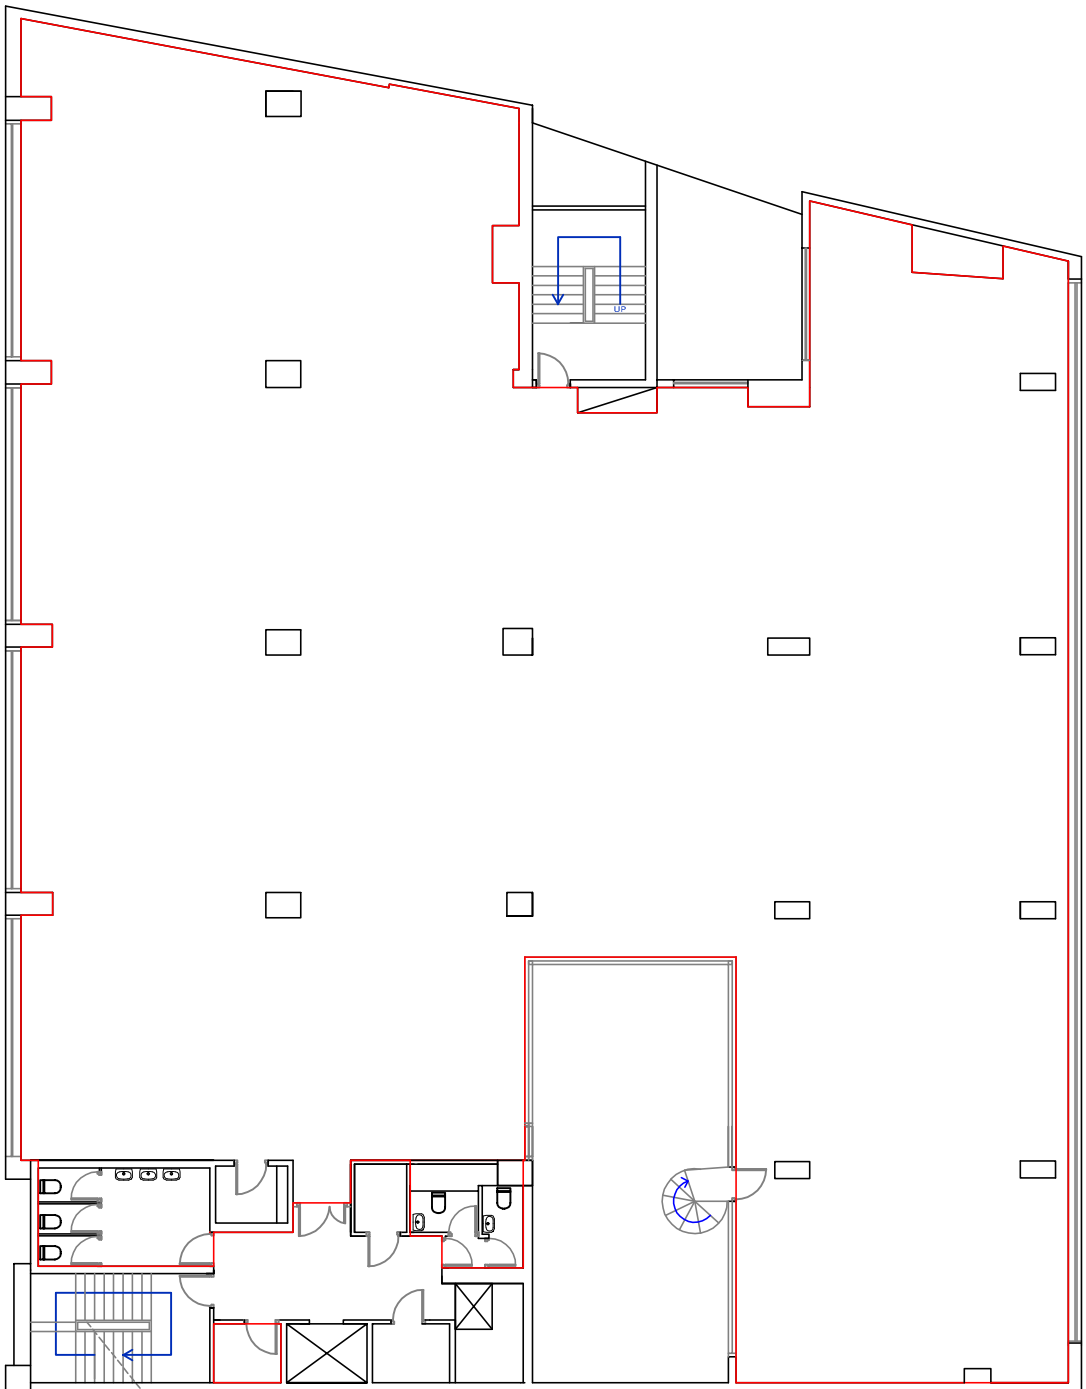

SECOND FLOOR

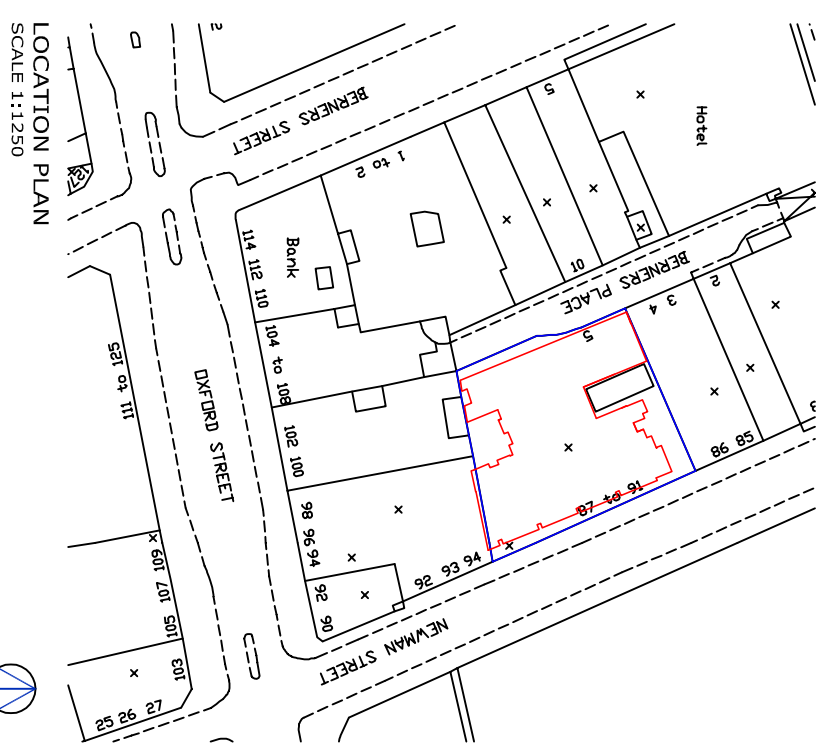

LOCATION PLAN  
SCALE 1:1250

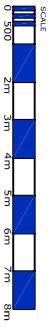

client LAZARI GP LTD		address 87-91 NEWMAN STREET LONDON W1		location SECOND FLOOR LEASE PLAN	
date MARCH 2012		scale 1:200 on A3		dwg. no. MM050/87-91/2	
				revision	