



© Crown Copyright 2017. All rights reserved. Licence number 100020449

LOCATION PLAN
SCALE 1:1250
NORTH

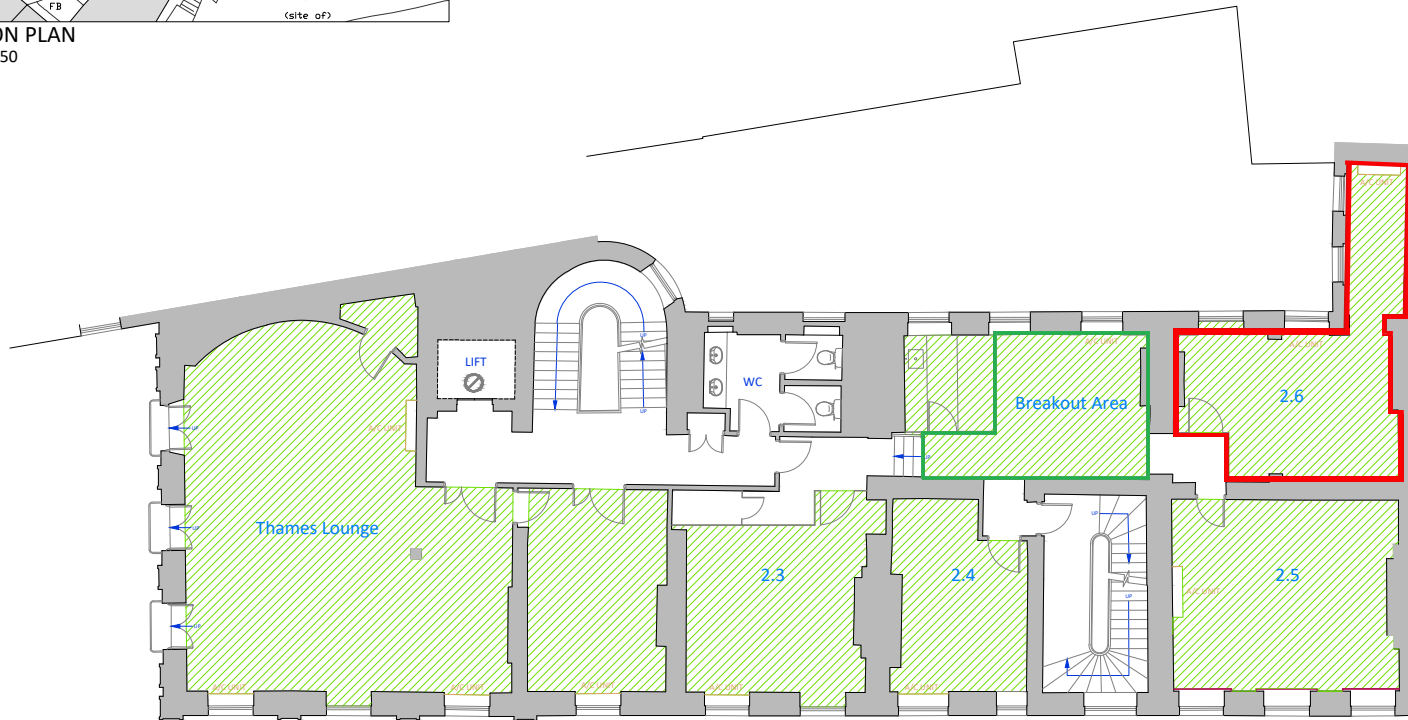

"Plan"

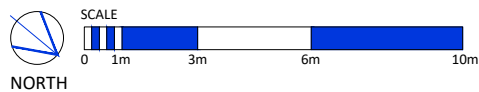

client OMC INVESTMENTS LTD	address 3 ROBERT STREET LONDON WC2N 6RL	location SECOND FLOOR AREA PLAN	date 19.08.2020	scale 1:200	sheet A4
			dwg no. PL13090-A2	revision A	drawn VH



PLAN LONDON LTD © COPYRIGHT PROTECTED 2020.

PLEASE NOTE - THIS DRAWING HAS BEEN PRODUCED FOR INFORMATION ONLY.

PLEASE NOTE - A4 PLANS TO BE PRINTED "AS IN DOCUMENT" NOT ENLARGED OR SHRUNK TO FIT PAGE