


General Arrangement

	Existing Structural Wall
	Existing Partition
	New Stud Partition
	Acoustic Panels
	New Single Glazed Silicon Glass
	New Double Glazed Silicon Glass
	New Furniture
	Joinery Bespoke
	Existing Furniture By others
	Elevation call-out
	New door timber
	New door glazed
	AV Screen

Rev	Description	By	Date
-	Description Here	-	DD.MM.YYYY

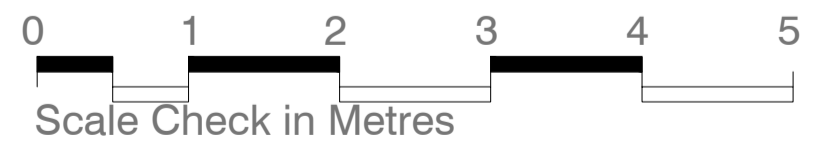

DESIGN PROPOSAL

DESIGNER	Signature: _____	Date: / /	PROJECT MANAGER	Signature: _____	Date: / /
----------	------------------	-----------	-----------------	------------------	-----------



The DSGN Studio Limited
 Hop Yard Studios, Second Floor
 72 Borough High Street, London SE1 1XF
 www.thedsgnstudio.co.uk

This drawing is exclusive Copyright of The Design Studio Limited and may not be copied or handed to any third party without prior consent. All dimensions must be checked on site and not scaled from the drawing. All drawings and proposals are subject to approval by statutory authorities.

TDS373	
Site Address: 10 Haymarket St James's SW1	
Drawing Title: General Arrangement Plan	
Level: Third Floor	Scale: 1:50 @A1
Drawn by: PP	Date: 08.10.2024
Checked by: -	Revision: /
Drawing No: TDS373_03_GA	