


CARTERET STREET

QUEEN ANNS GATE

BROADWAY

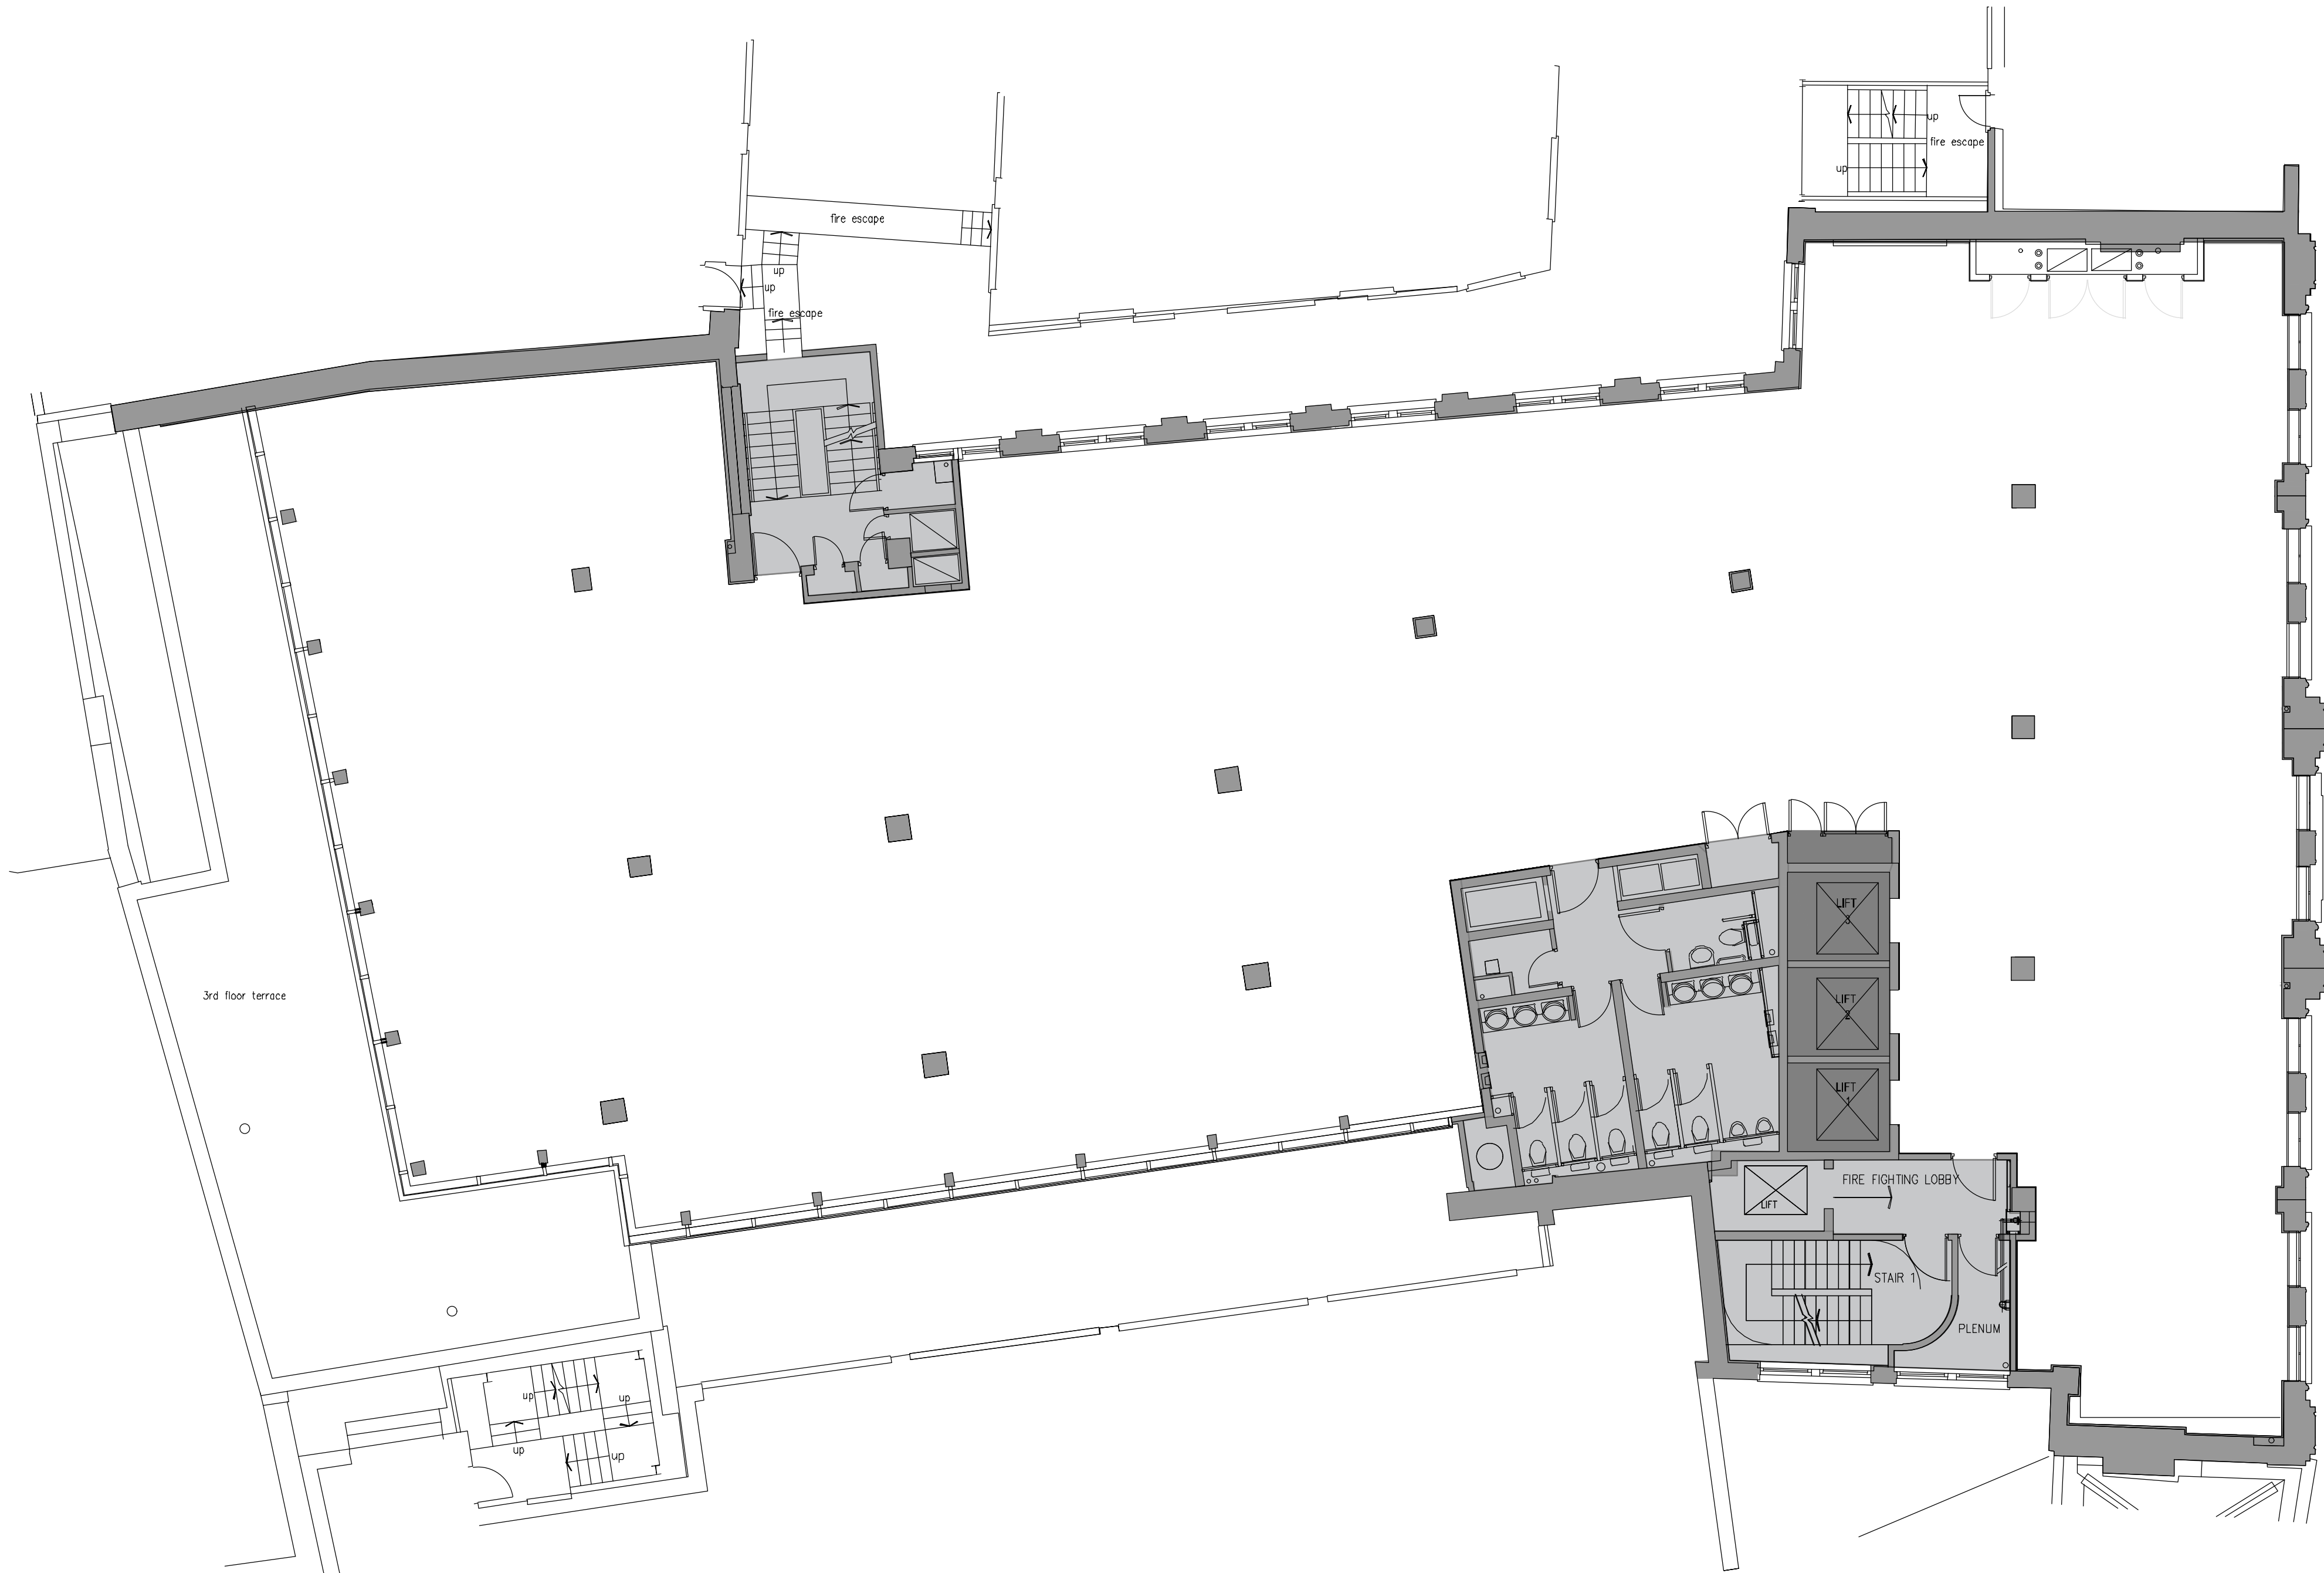

QUEEN ANNS GATE



www.dentonassociates.com

This drawing is the property of Denton Associates (London) Limited and may not be reproduced or otherwise distributed without prior consent.

London Office:
11 Ironmonger Lane,
London, EC2V 8EY
Tel: +44 (0) 20 7776 2888

Liverpool Office:
The Plaza, 100 Old Hall Street,
Liverpool, L3 9QJ
Tel: +44 (0) 151 242 6731

Manchester Office:
Centurion House,
129 Deansgate,
Manchester, M3 3WR
Tel: +44 (0) 161 830 2185

Drawing Title:			
Drawing Scale:			
SCALE 1:100 @ A1			
Client Name:			
-			
Project Address:			
50 BROADWAY			
LONDON			
SW1			
Project Number	Floor Number	Drawing Type	Revision
8513	04	-	-