



© Crown Copyright 2017. All rights reserved. Licence number 100020449

**LOCATION PLAN**  
SCALE 1:1250

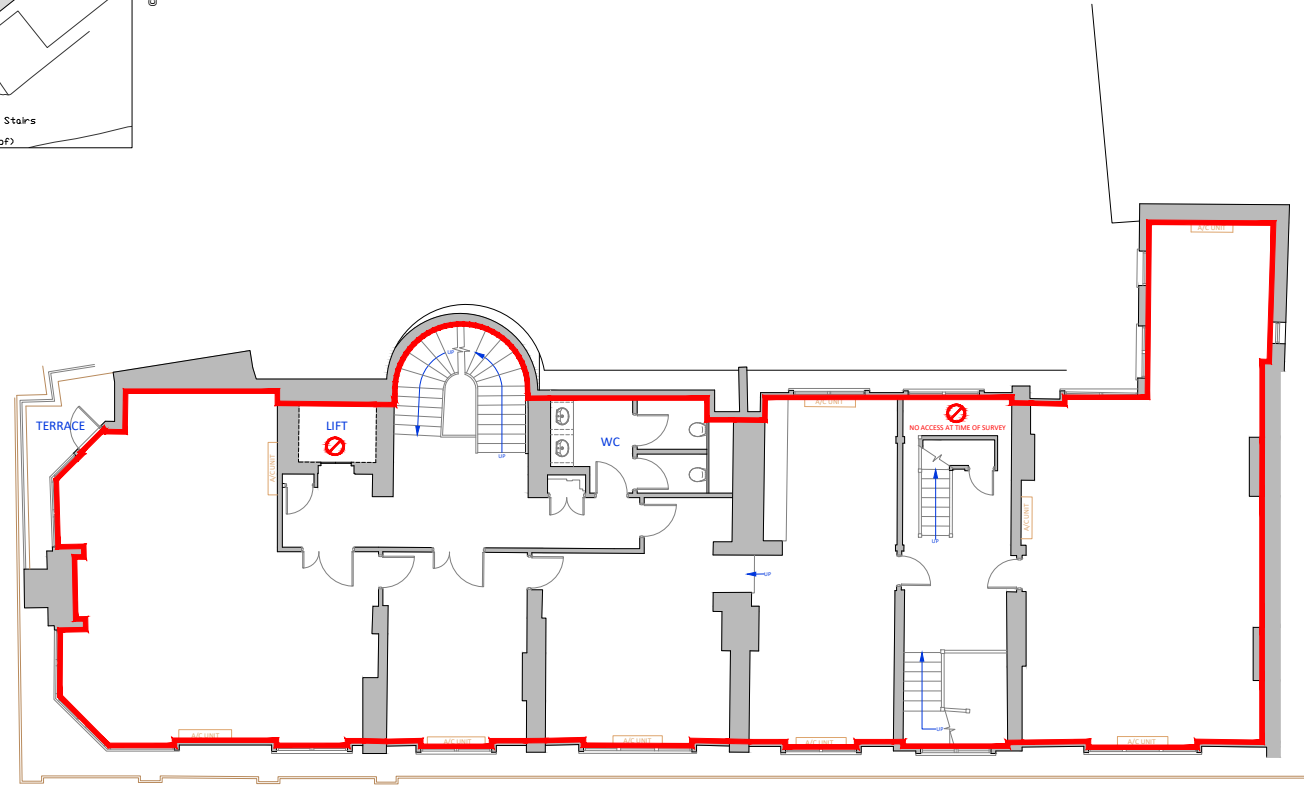

**FOURTH FLOOR**

PLAN LONDON LTD © COPYRIGHT PROTECTED 2018

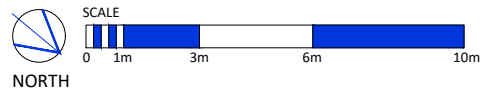

client	address 3 ROBERT STREET LONDON WC2N 6RL	location FOURTH FLOOR LEASE PLAN	date 31.07.2018	scale 1:200	sheet A4
			dwg no. PL11623-08-LP	revision	drawn SB



PLEASE NOTE - THIS DRAWING HAS BEEN PRODUCED FOR LAND REGISTRATION PURPOSES ONLY.

PLEASE NOTE - A4 PLANS TO BE PRINTED 'AS IN DOCUMENT' NOT ENLARGED OR SHRUNK TO FIT PAGE