## MARIS




208 Open Plan Desks
2 Office (1)
7 Editing Suite
1 Meeting Room (8)
1 Meeting Room (6)
1 Meeting Room (4)
3 Meeting Room (3)
1 Informal Meet (8)
2 Booth (2)
3 1 to 1 Rooms
1 Drinks Point
1 Print Area
2 Store

215 Total Fixed Working Positions

Cleaner's Cupboard

## WELLS STREET

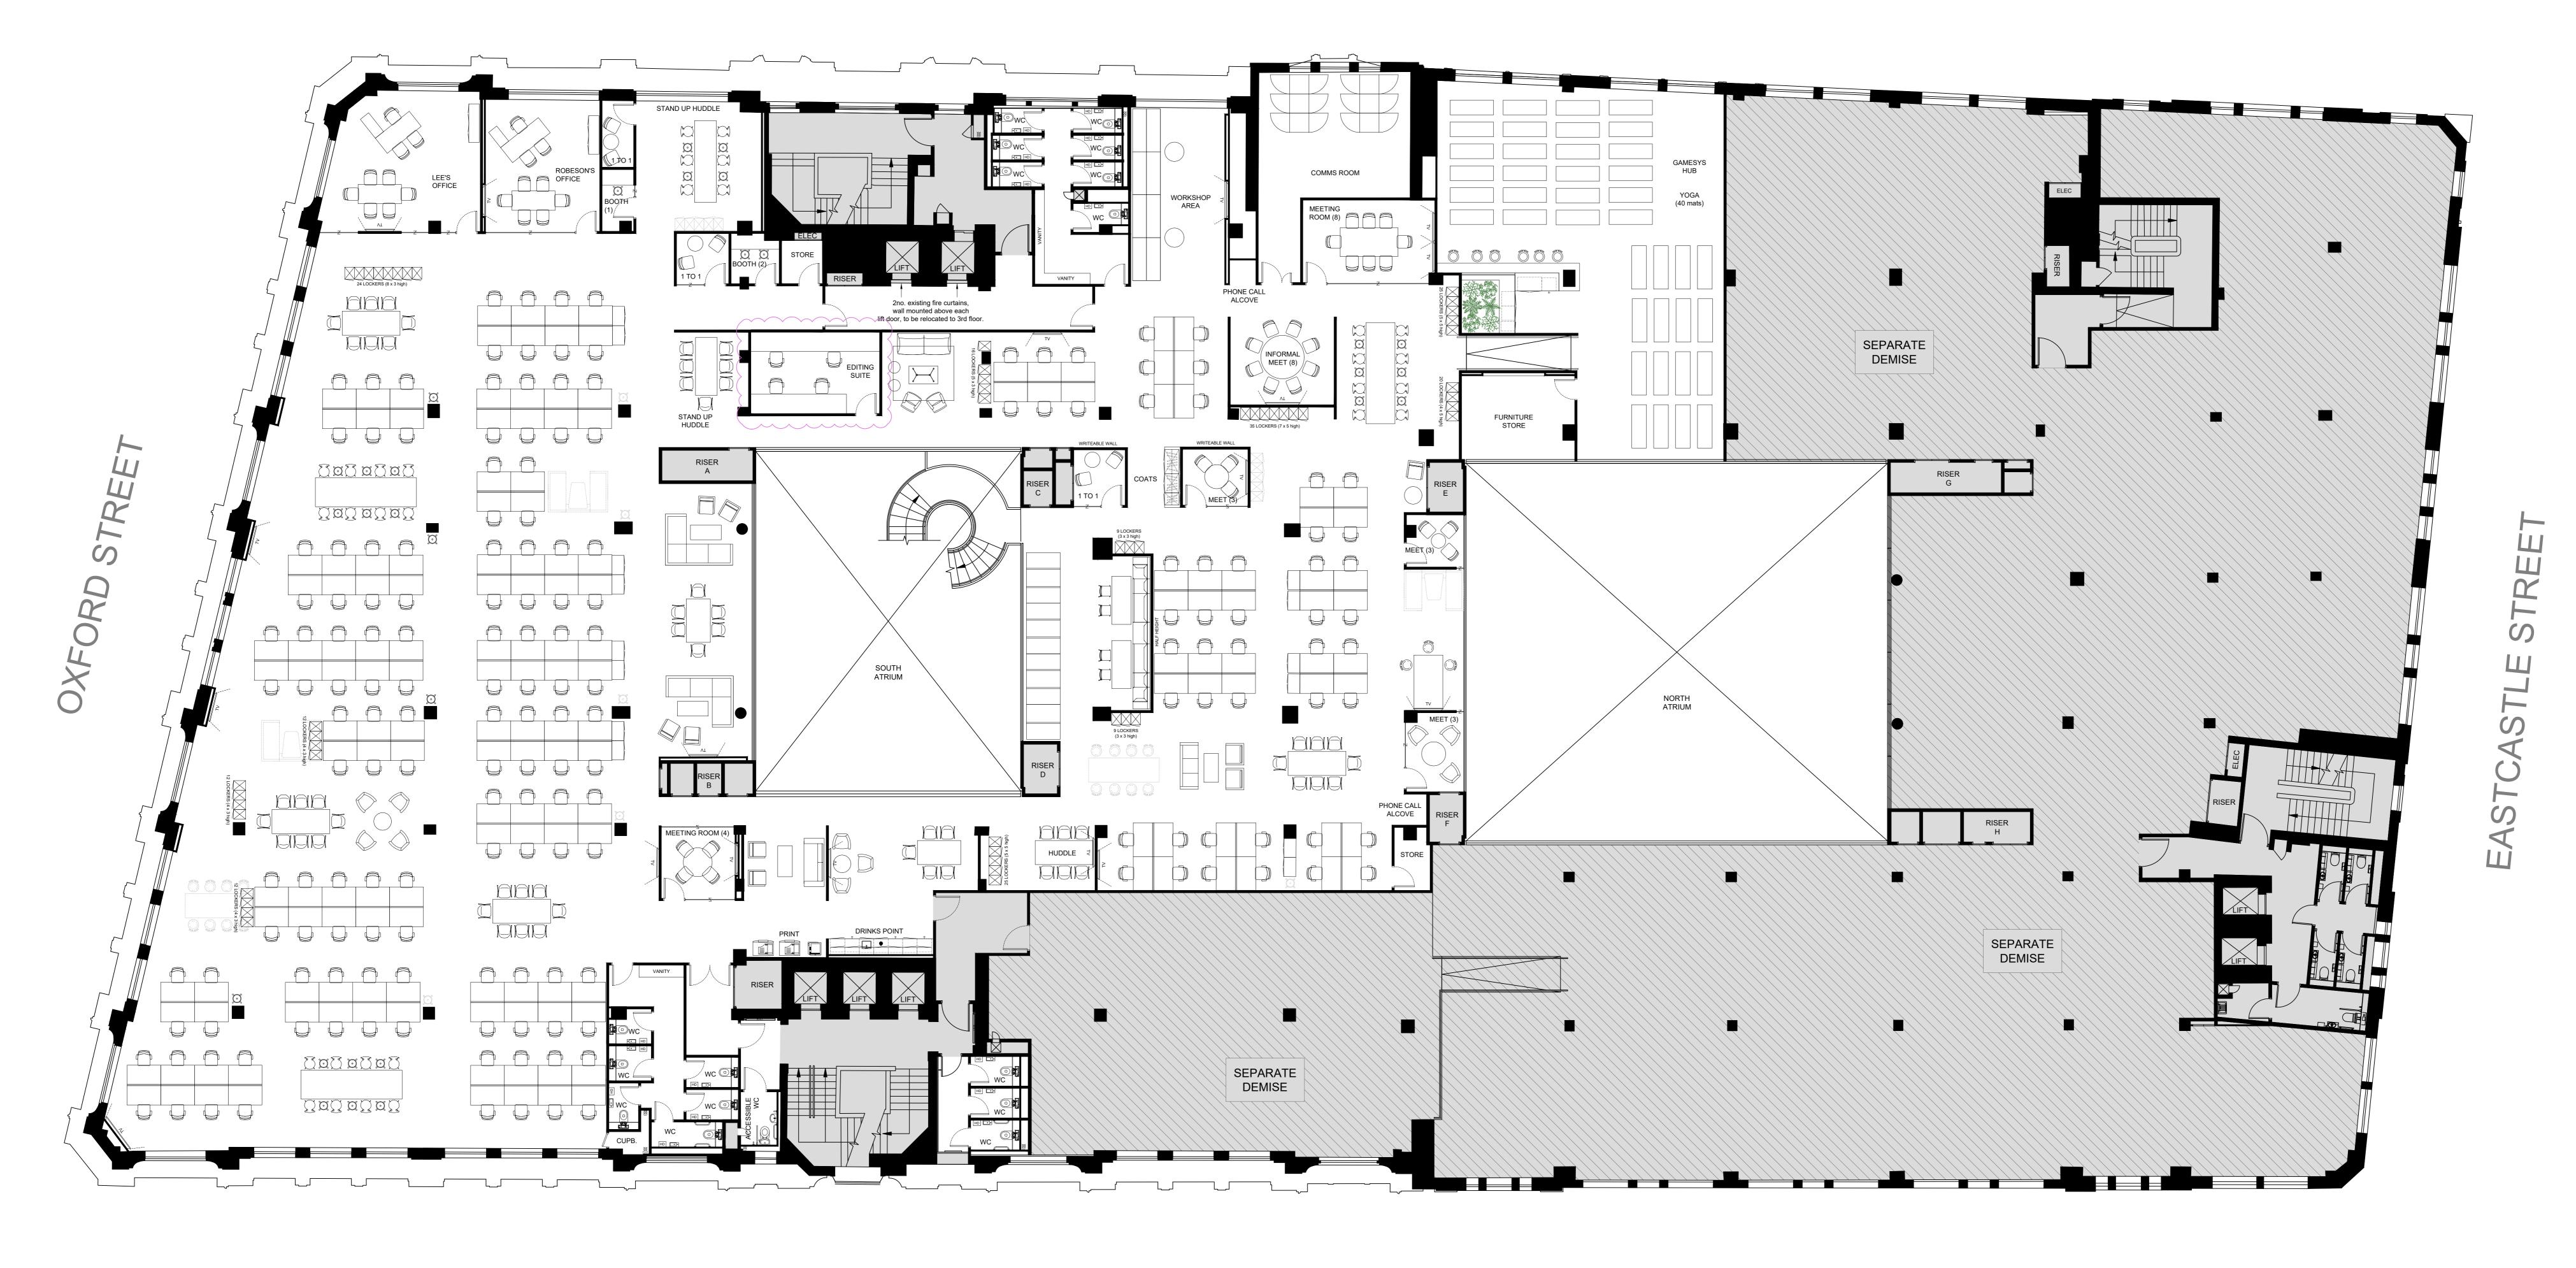

FOURTH FLOOR
SCALE 1:100

0m 1m 2m 3m 4m 5m 6m 7m 8m 9m 10m 11m 12m 13m 14m 15m

GAMESYS 1,750.82 sq m 18,846 sq ft LANDLORD DEMISE

BERNERS STREET

DRAWIN	RAWING APPROVAL			
CLIENT	PRINT NAME			
	SIGNED			
	DATE			
MARIS	SIGNED			
	DATE			

H G	Furniture Toilet lob	updates			HM/HW	29/10/20
G	Toilet Inh					
	. 5.151 155	bies removed			HM/HW	27/09/20
F	Drawing	updated			HM/HW	24/09/20
Е	Drawing	updated			HM/HW	21/09/20
D	Drawing	updated			HM/HW	10/09/20
С	Drawing	updated			HM/HW	03/09/20
В	Drawing	updated			HM/HW	23/08/20
Α	Drawing updated				HM/HW	16/08/20
-	Drawing 1	first produced			HM/HW	09/08/20
REV	DESCRIP	PTION			BY	DATE
C		TRUC	TIO	N		
$C_{0}$			TIO	NI		
Addre 70 B	ames	TRUC	TIO	N		
Addree 70 B Long	ames	TRUC	TIO	N_		
Addre 70 B Lond W1T	ames	TRUC	Floor		Detail	
Addre 70 B Lond W1T	ss erners Sidon	TRUC			Detail GA	
Addre 70 B Lond W1T	ons:	TRUC Sys treet	Floor			
Addre 70 B Long W1T Project 31	ss erners Si don 13NL	TRUC Sys treet	Floor			
Addree 70 B Lonco W1T Project 31	ss erners Sidon '3NL t Number 041 ng Title urth Fl	TRUC Sys treet	Floor 04		GA	n)

 K
 Day 1 & Day 2 furniture updated
 HM/HW
 24/01/2022

 J
 Day 1 & Day 2 furniture updated
 HM/HW
 21/01/2022